


Existing Ground Floor Plan

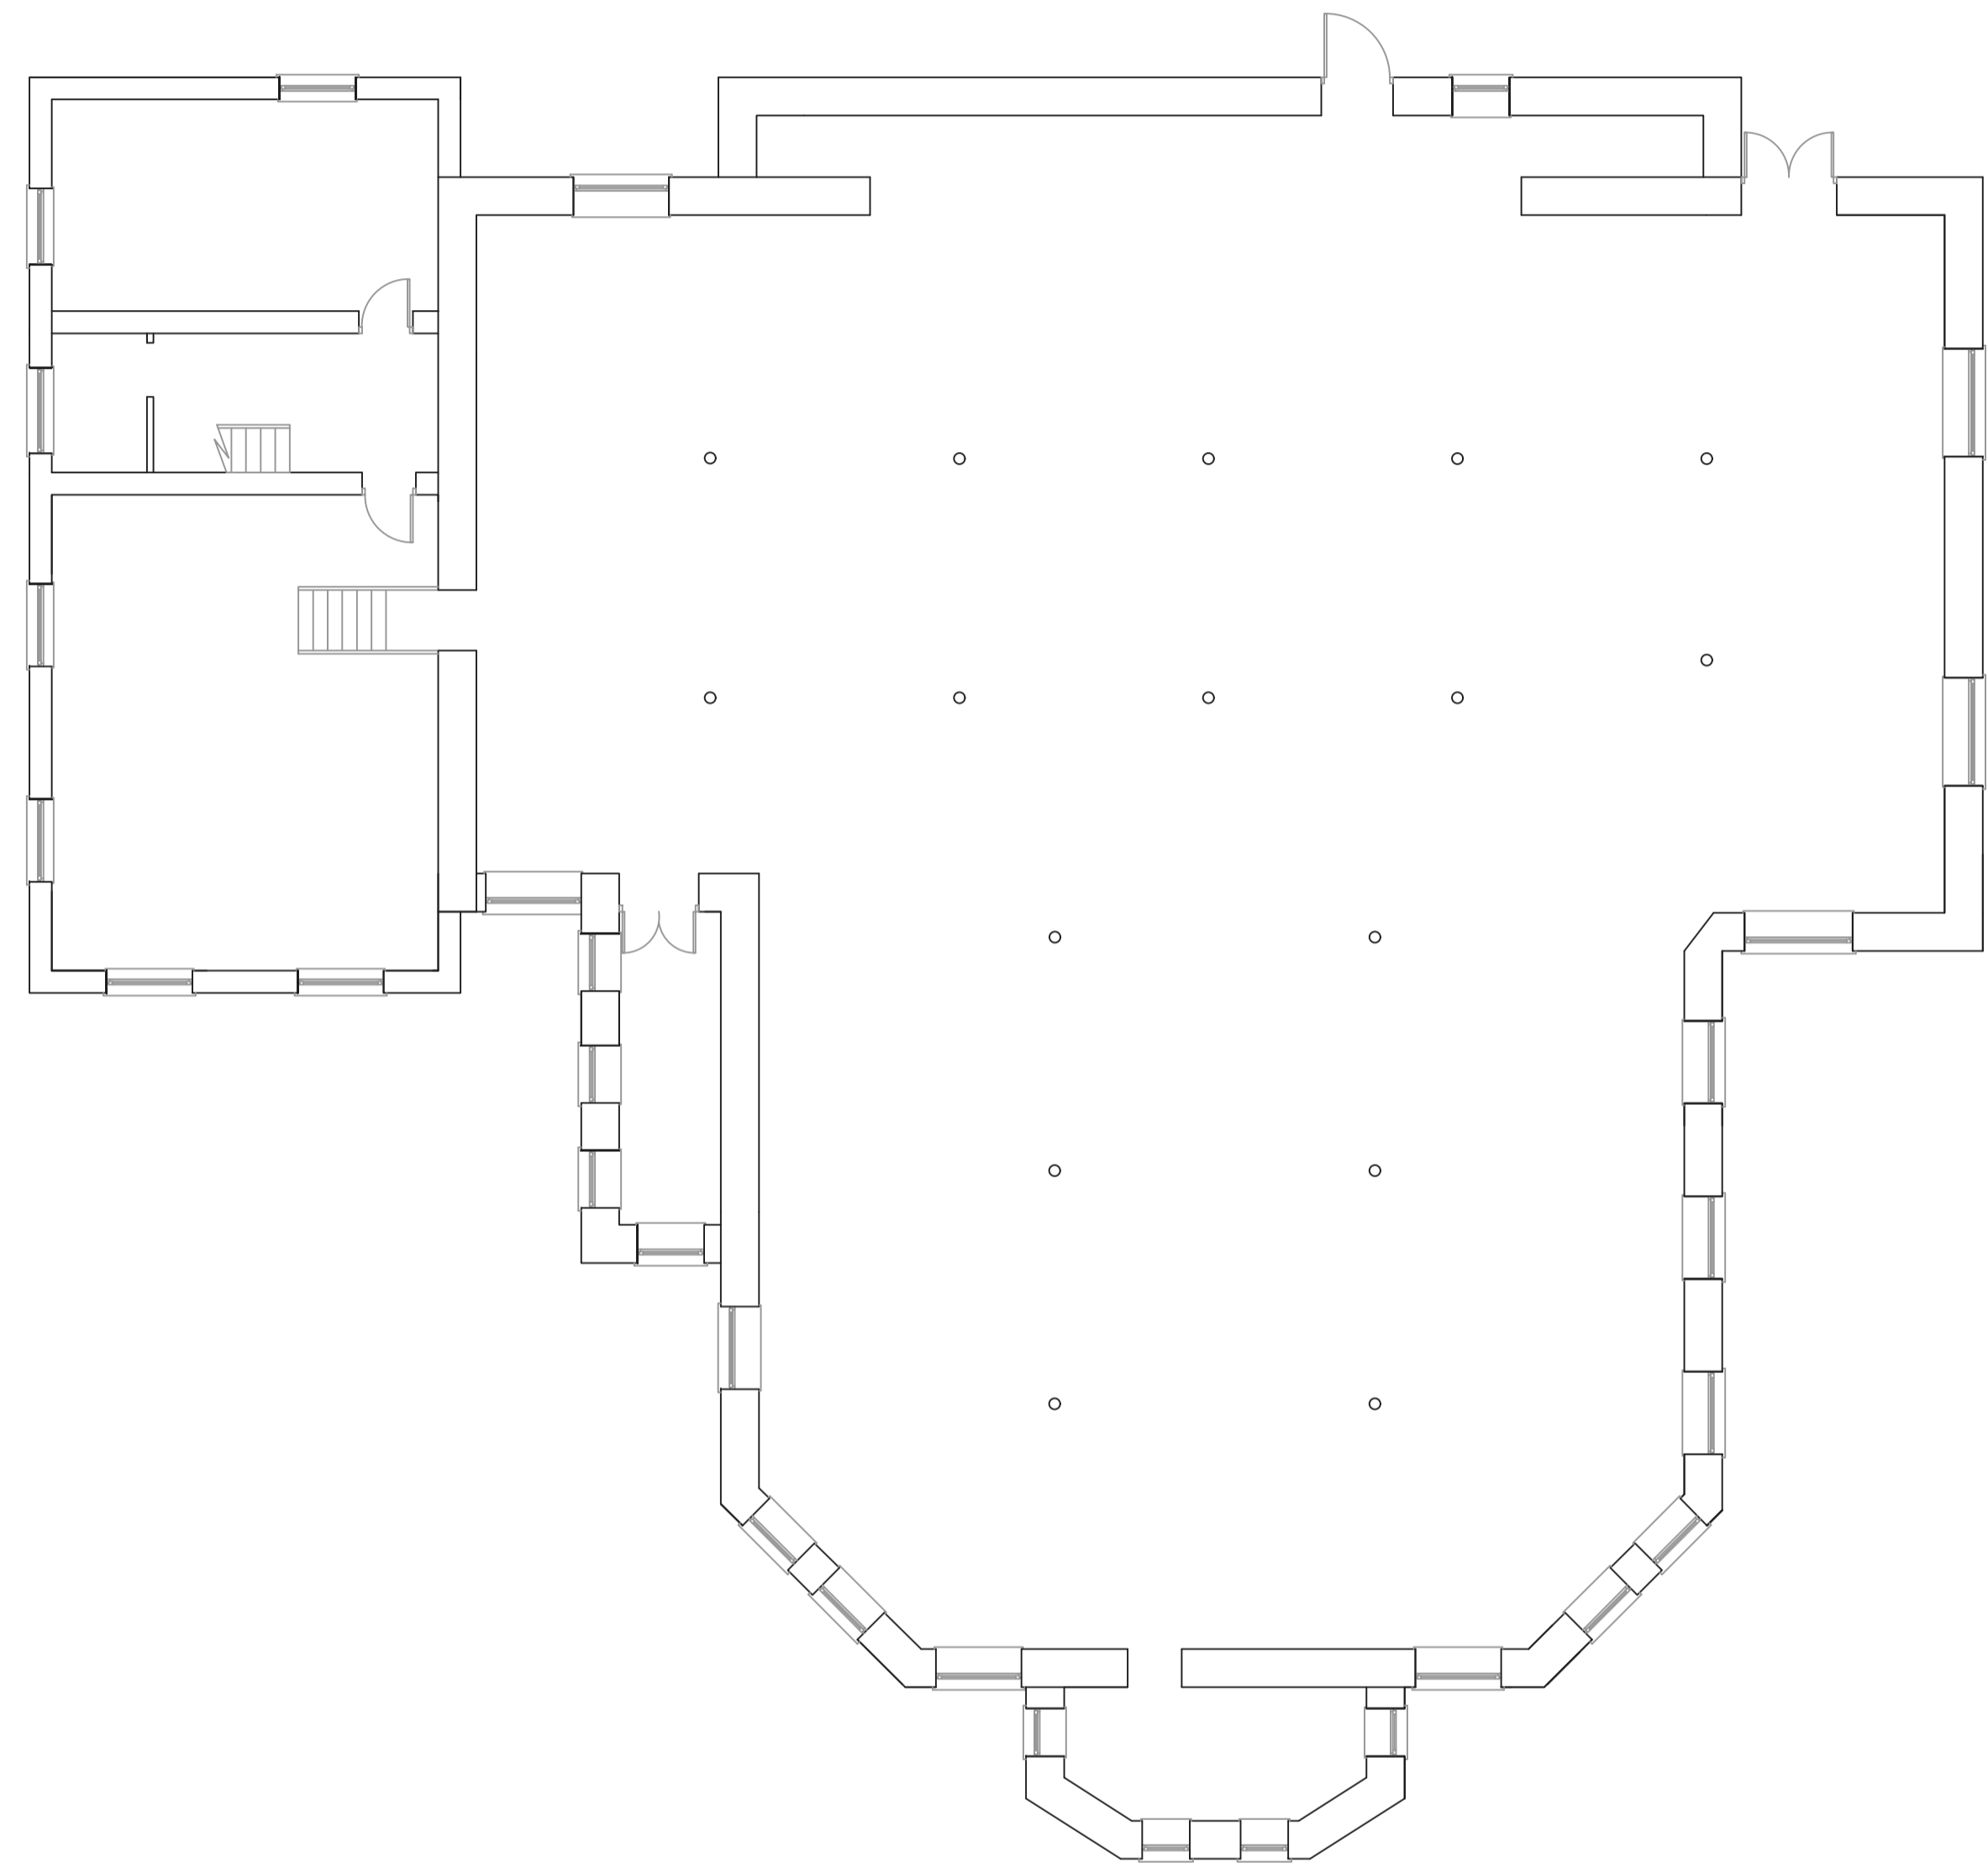

Existing First Floor Plan

Address
**Market Hall, Blaenau, Ffestiniog
 Gwynedd, LL41 3HP**

Job Title
**Conversion of building into 14
 No. Apartments.**

Drawing title
Existing Plans

evolve
 design-develop-manage
 10 Tpton Way, L13 1DA
 Wavertree Business Village
 Mob:07762259918

Chkd	Appvd	date	scale	drawn
		Feb '19	1:100 @ A1	
DRAWING No				rev