




Lower Ground Floor 1:100

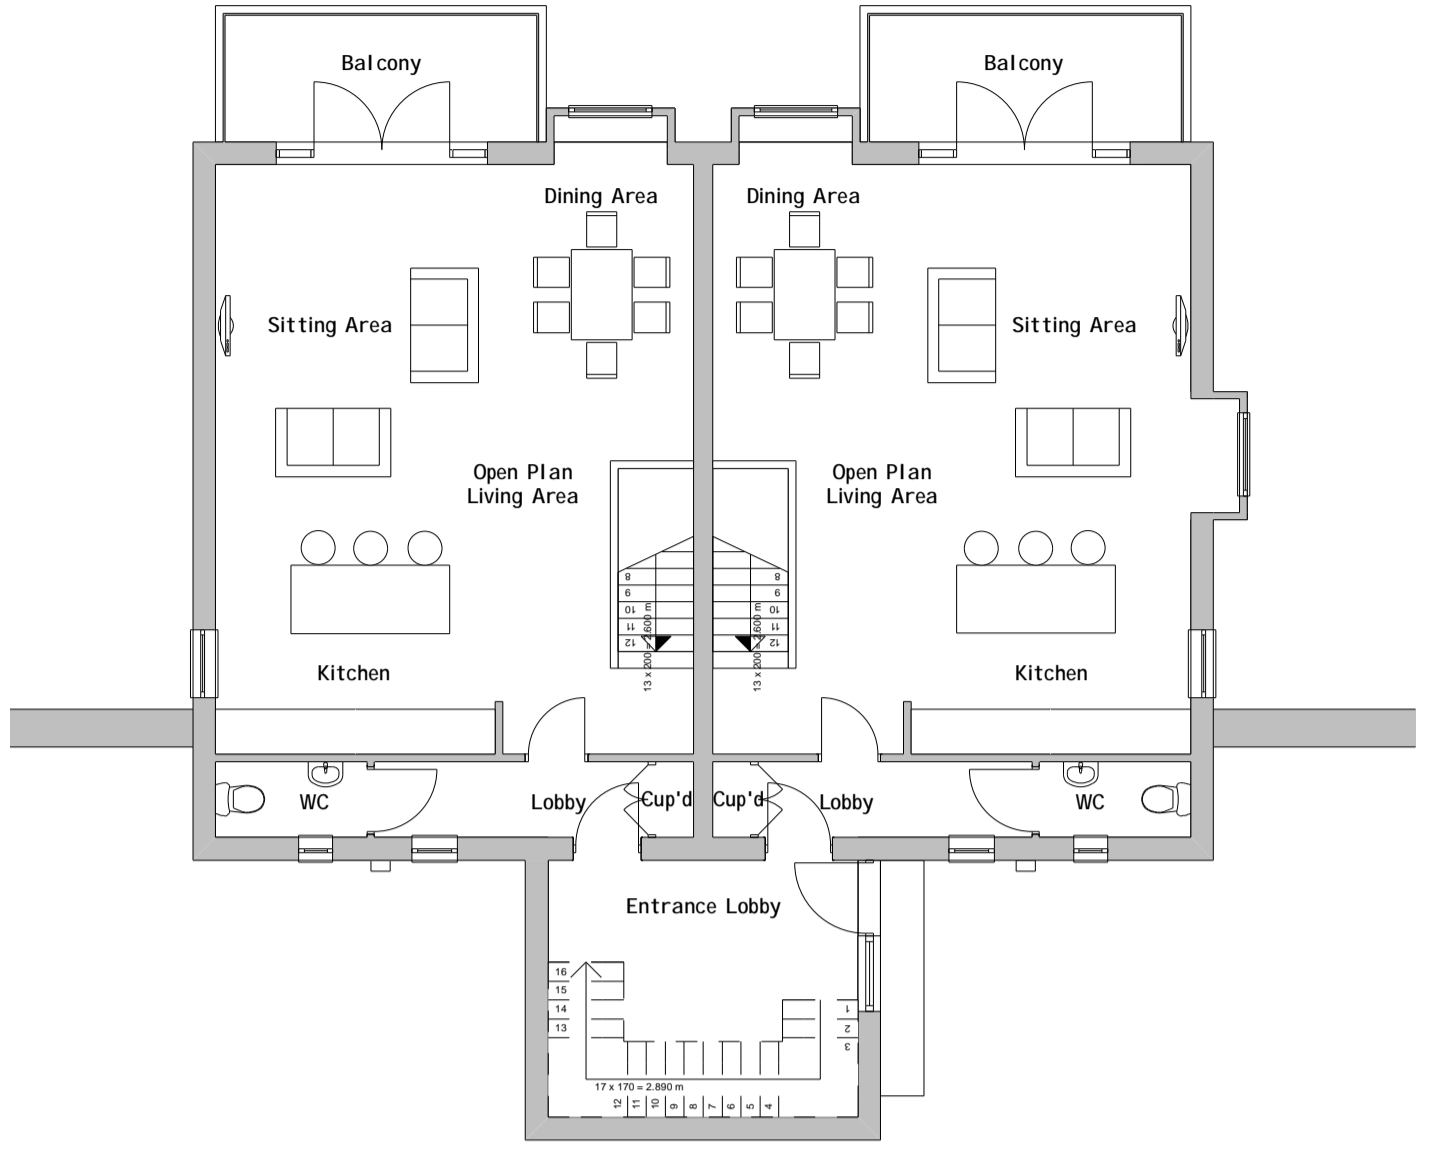


Ground Floor 1:100

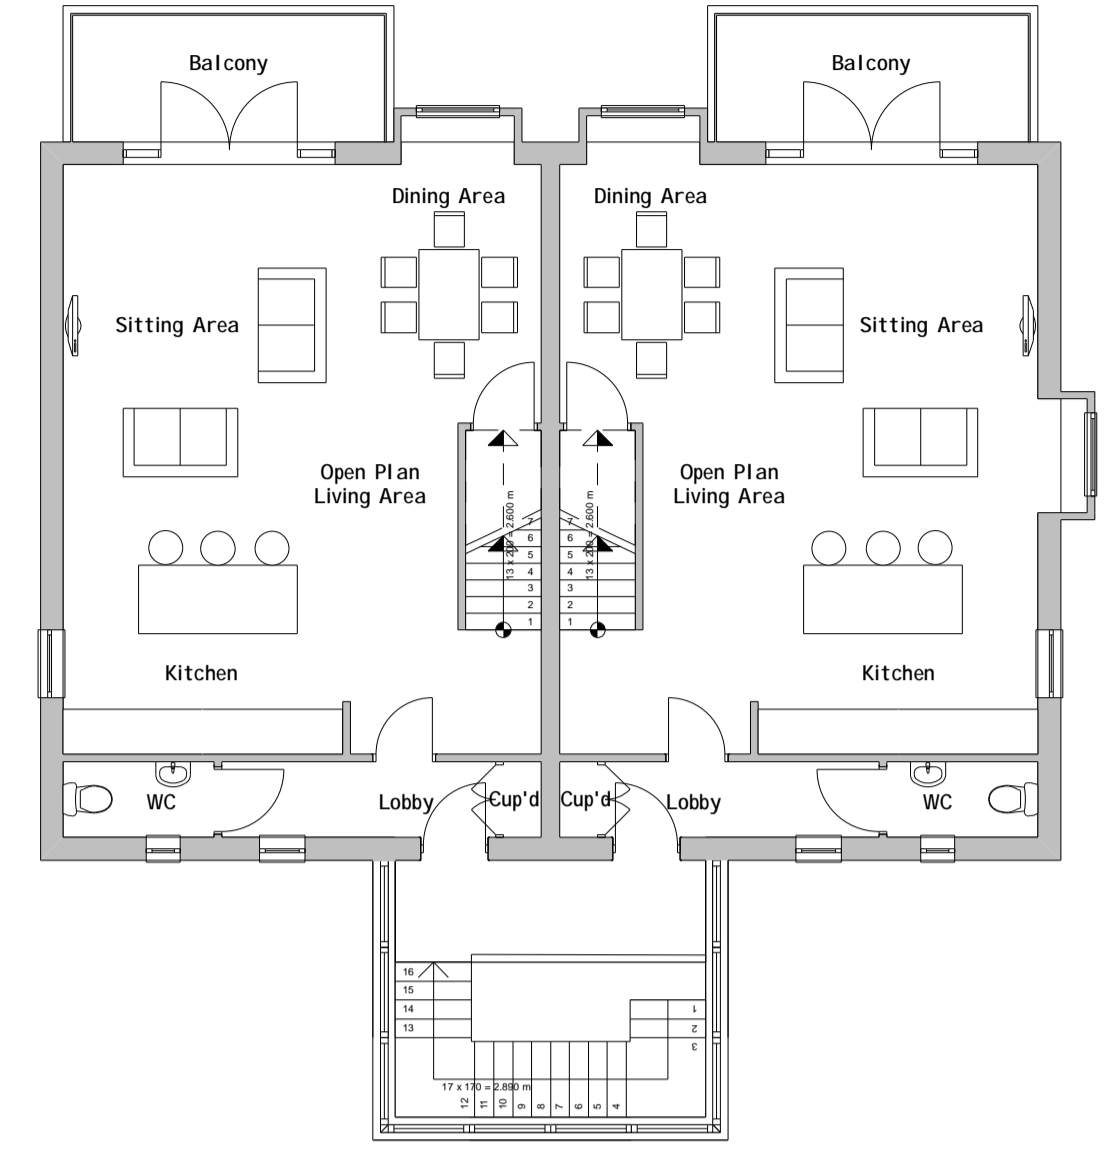

First Floor 1:100

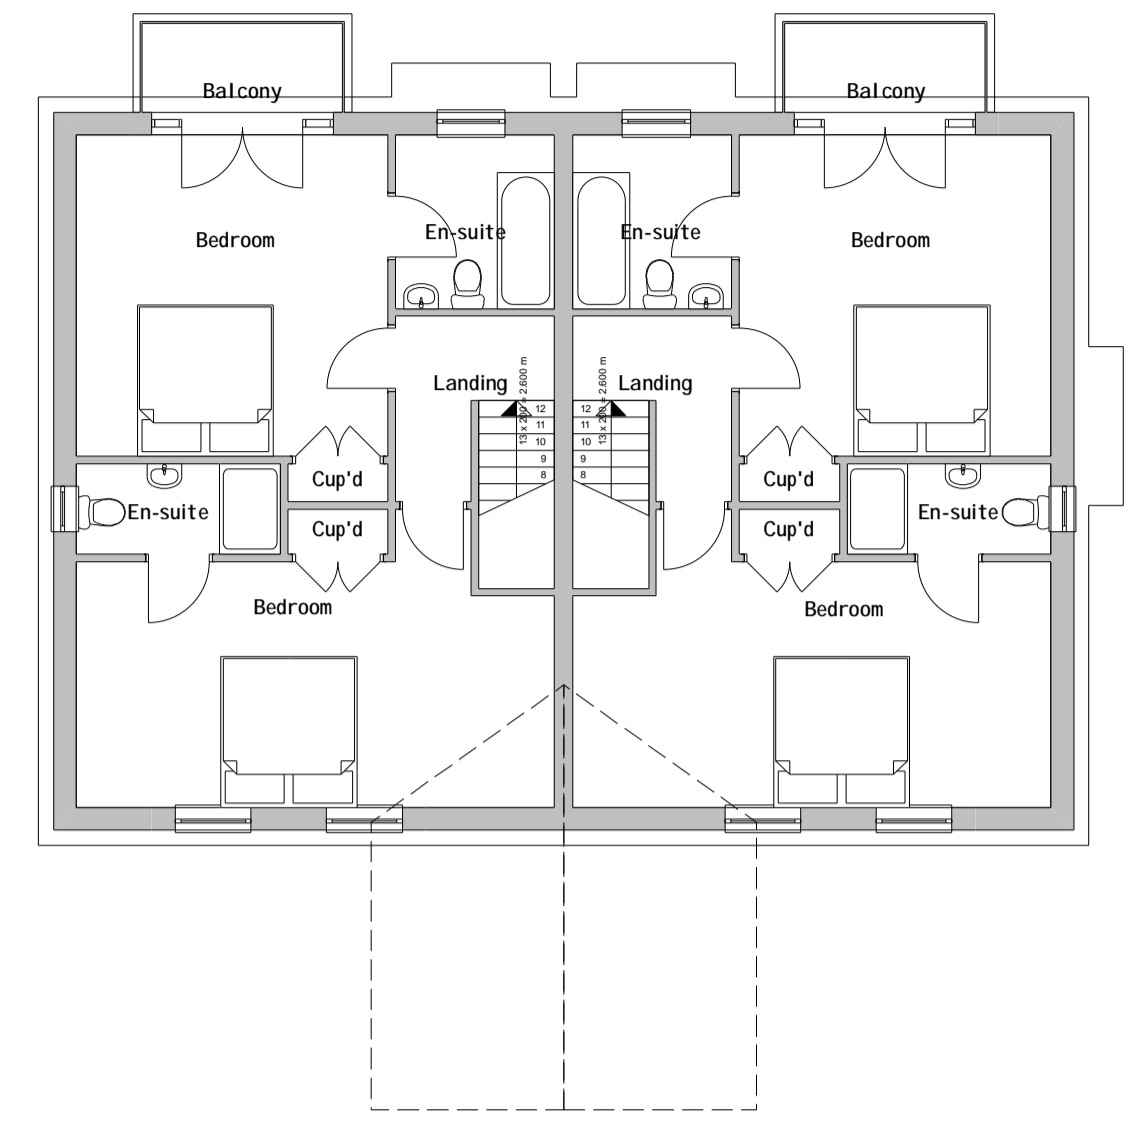

Second Floor 1:100

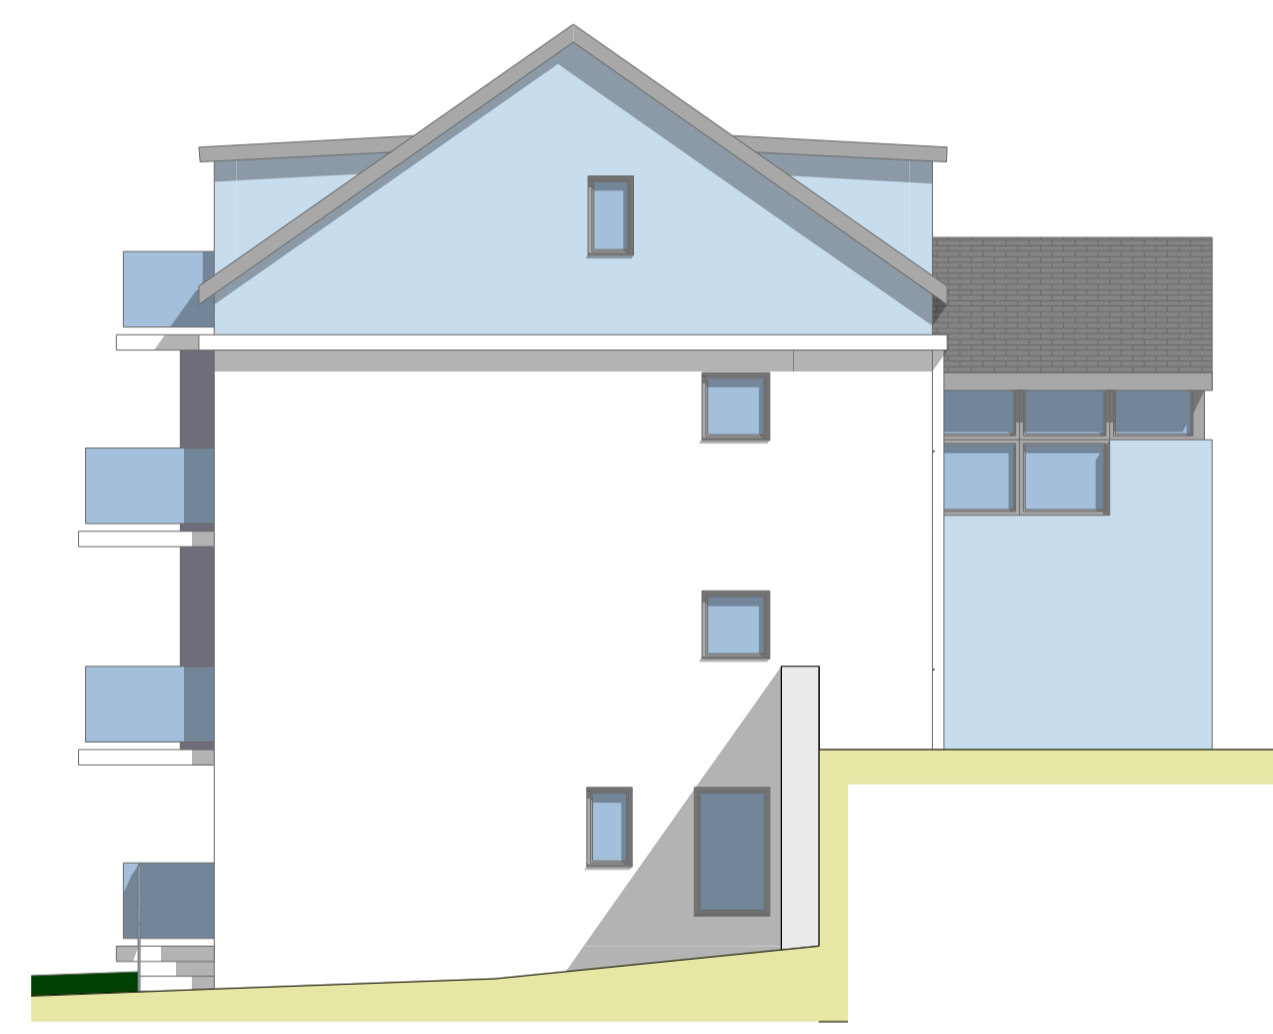

West Elevation 1:100




South Elevation 1:100



East Elevation 1:100



North Elevation 1:100

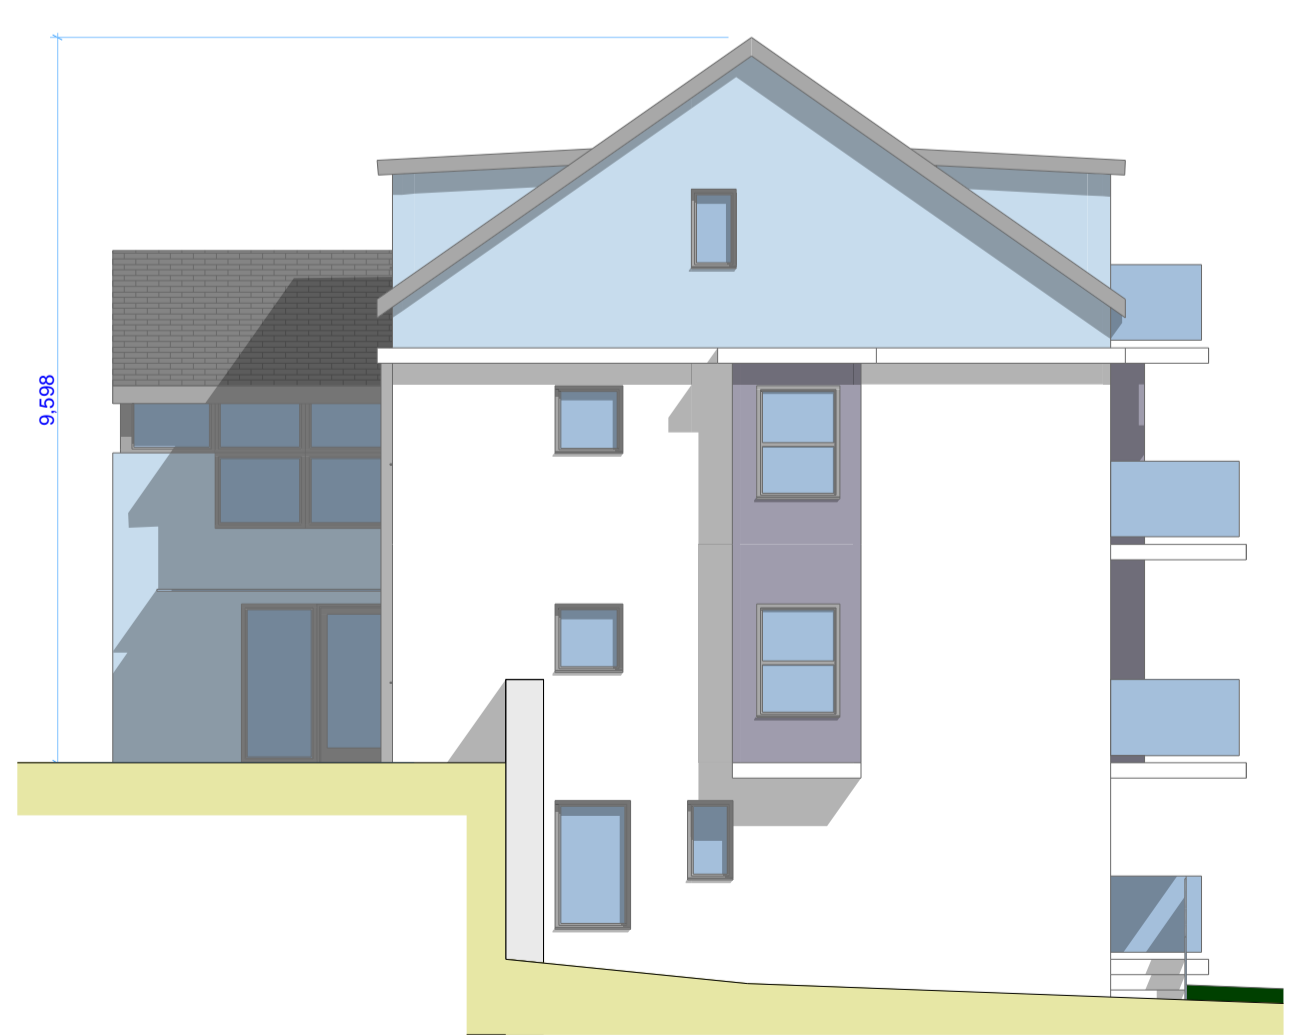

Rev	Date	Details	Initial

W **design + architecture**
m
 wm design & architecture ltd
 pier house, st georges road
 mena bridge, anglesey
 tel: +44(0) 1248 717230
 fax: +44 (0) 1248 714930
 email: info@wmdesign.co.uk
 web: www.wmdesign.co.uk

Project Title REDEVELOPMENT OF 11 CAERNARFON ROAD
Location FELINHILI, GWYNEDD
Client SNOWDONIA WINDOWS & DOORS (GWYNEDD) LTD
Drawing Title PLANS & ELEVATIONS

Scale 1:100
Paper Size A1
Date 02 April 2009
Issue Type PLANNING
Drawn By PHIL JONES
Drawing Details Job No. SH971 Drawing No. AL(0)01 Revisions