


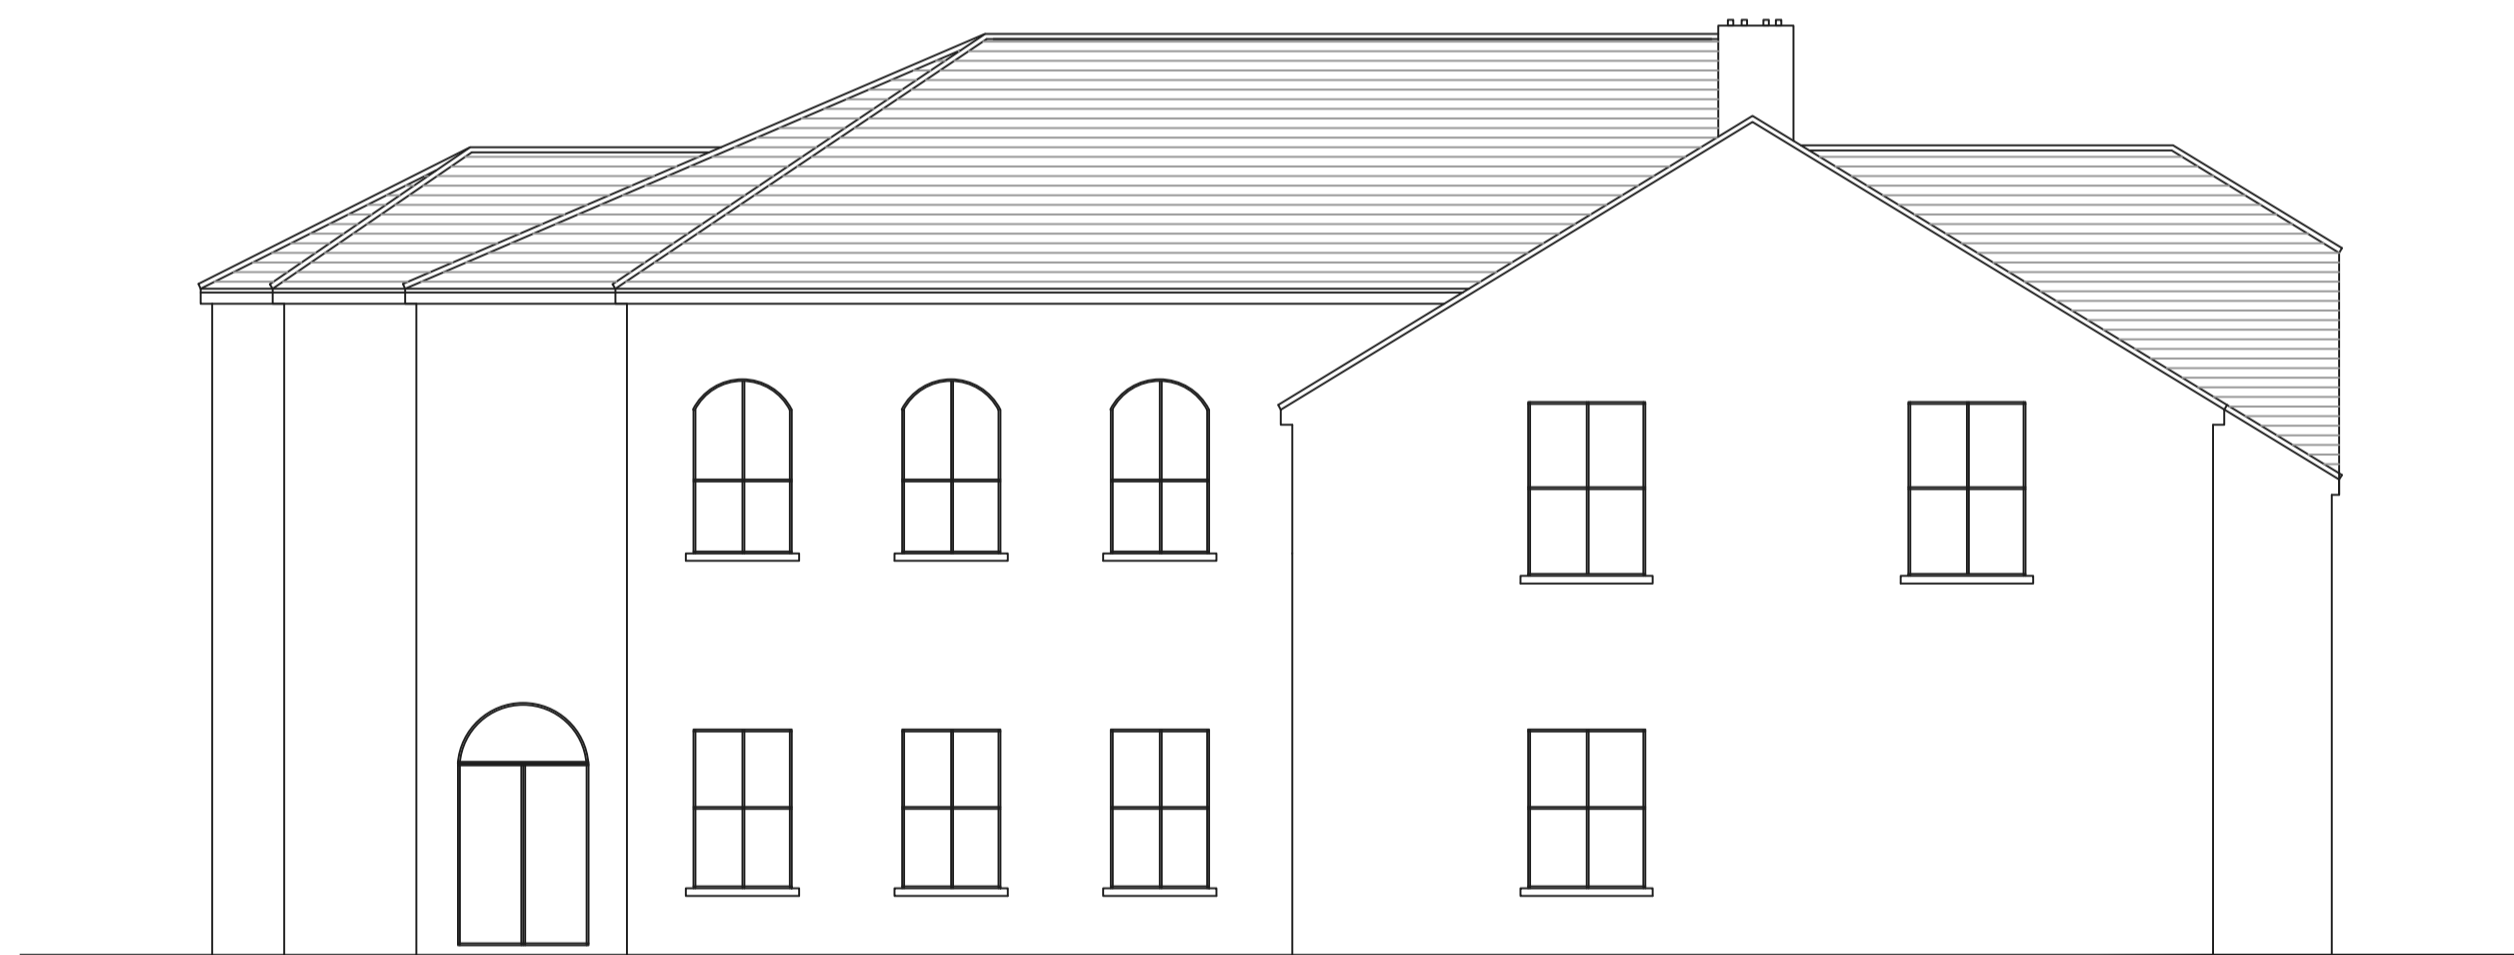


Existing Front Elevation



Existing Side Elevation



Existing Side Elevation

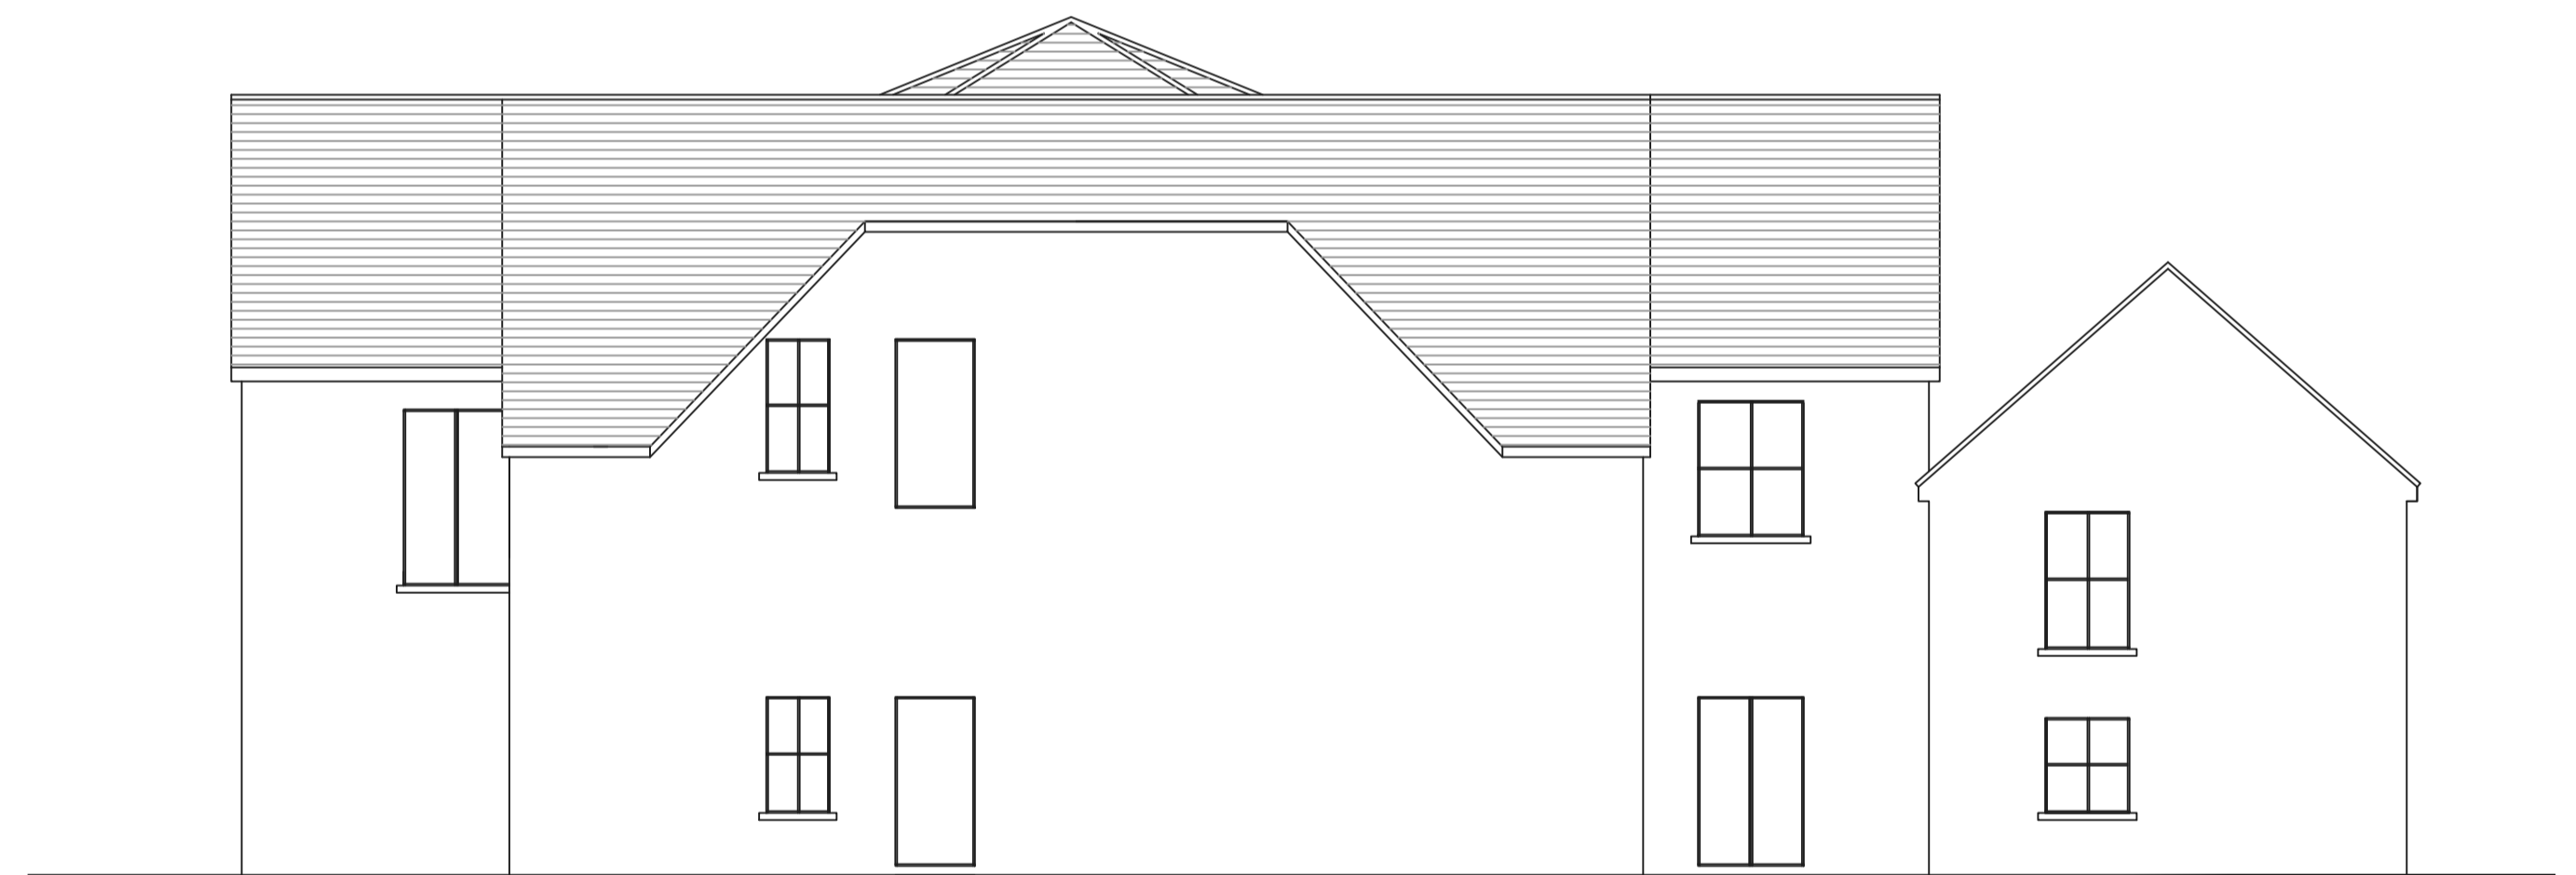

Existing Rear Elevation

Address  
**Market Hall, Blaenau, Ffestiniog  
 Gwynedd, LL41 3HP**

Job Title  
**Conversion of building into 14  
 No. Apartments.**

Drawing title  
**Existing Elevations**

**evolve**  
 design-develop-manage  
 10 Tapton Way, L13 1DA  
 Wavertree Business Village  
 Mob:07762259918

Chkd	Appvd	date	scale	drawn
		Feb '19	1:100 @ A3	
DRAWING No				rev