


This drawing is not to be scaled, only figured dimensions, levels etc. are to be used. Any changes made to the information contained on the drawing are to be agreed in writing with WM Design & Architecture Ltd. This drawing is Copyright and is protected by the Design Copyright Act 1968 and cannot be reproduced without permission.

This drawing is to be read in conjunction with the printed specification provided by WM Design & Architecture Ltd, Pier house, St. Georges road, Menai Bridge, Anglesey

0.

Site Plan

1:100

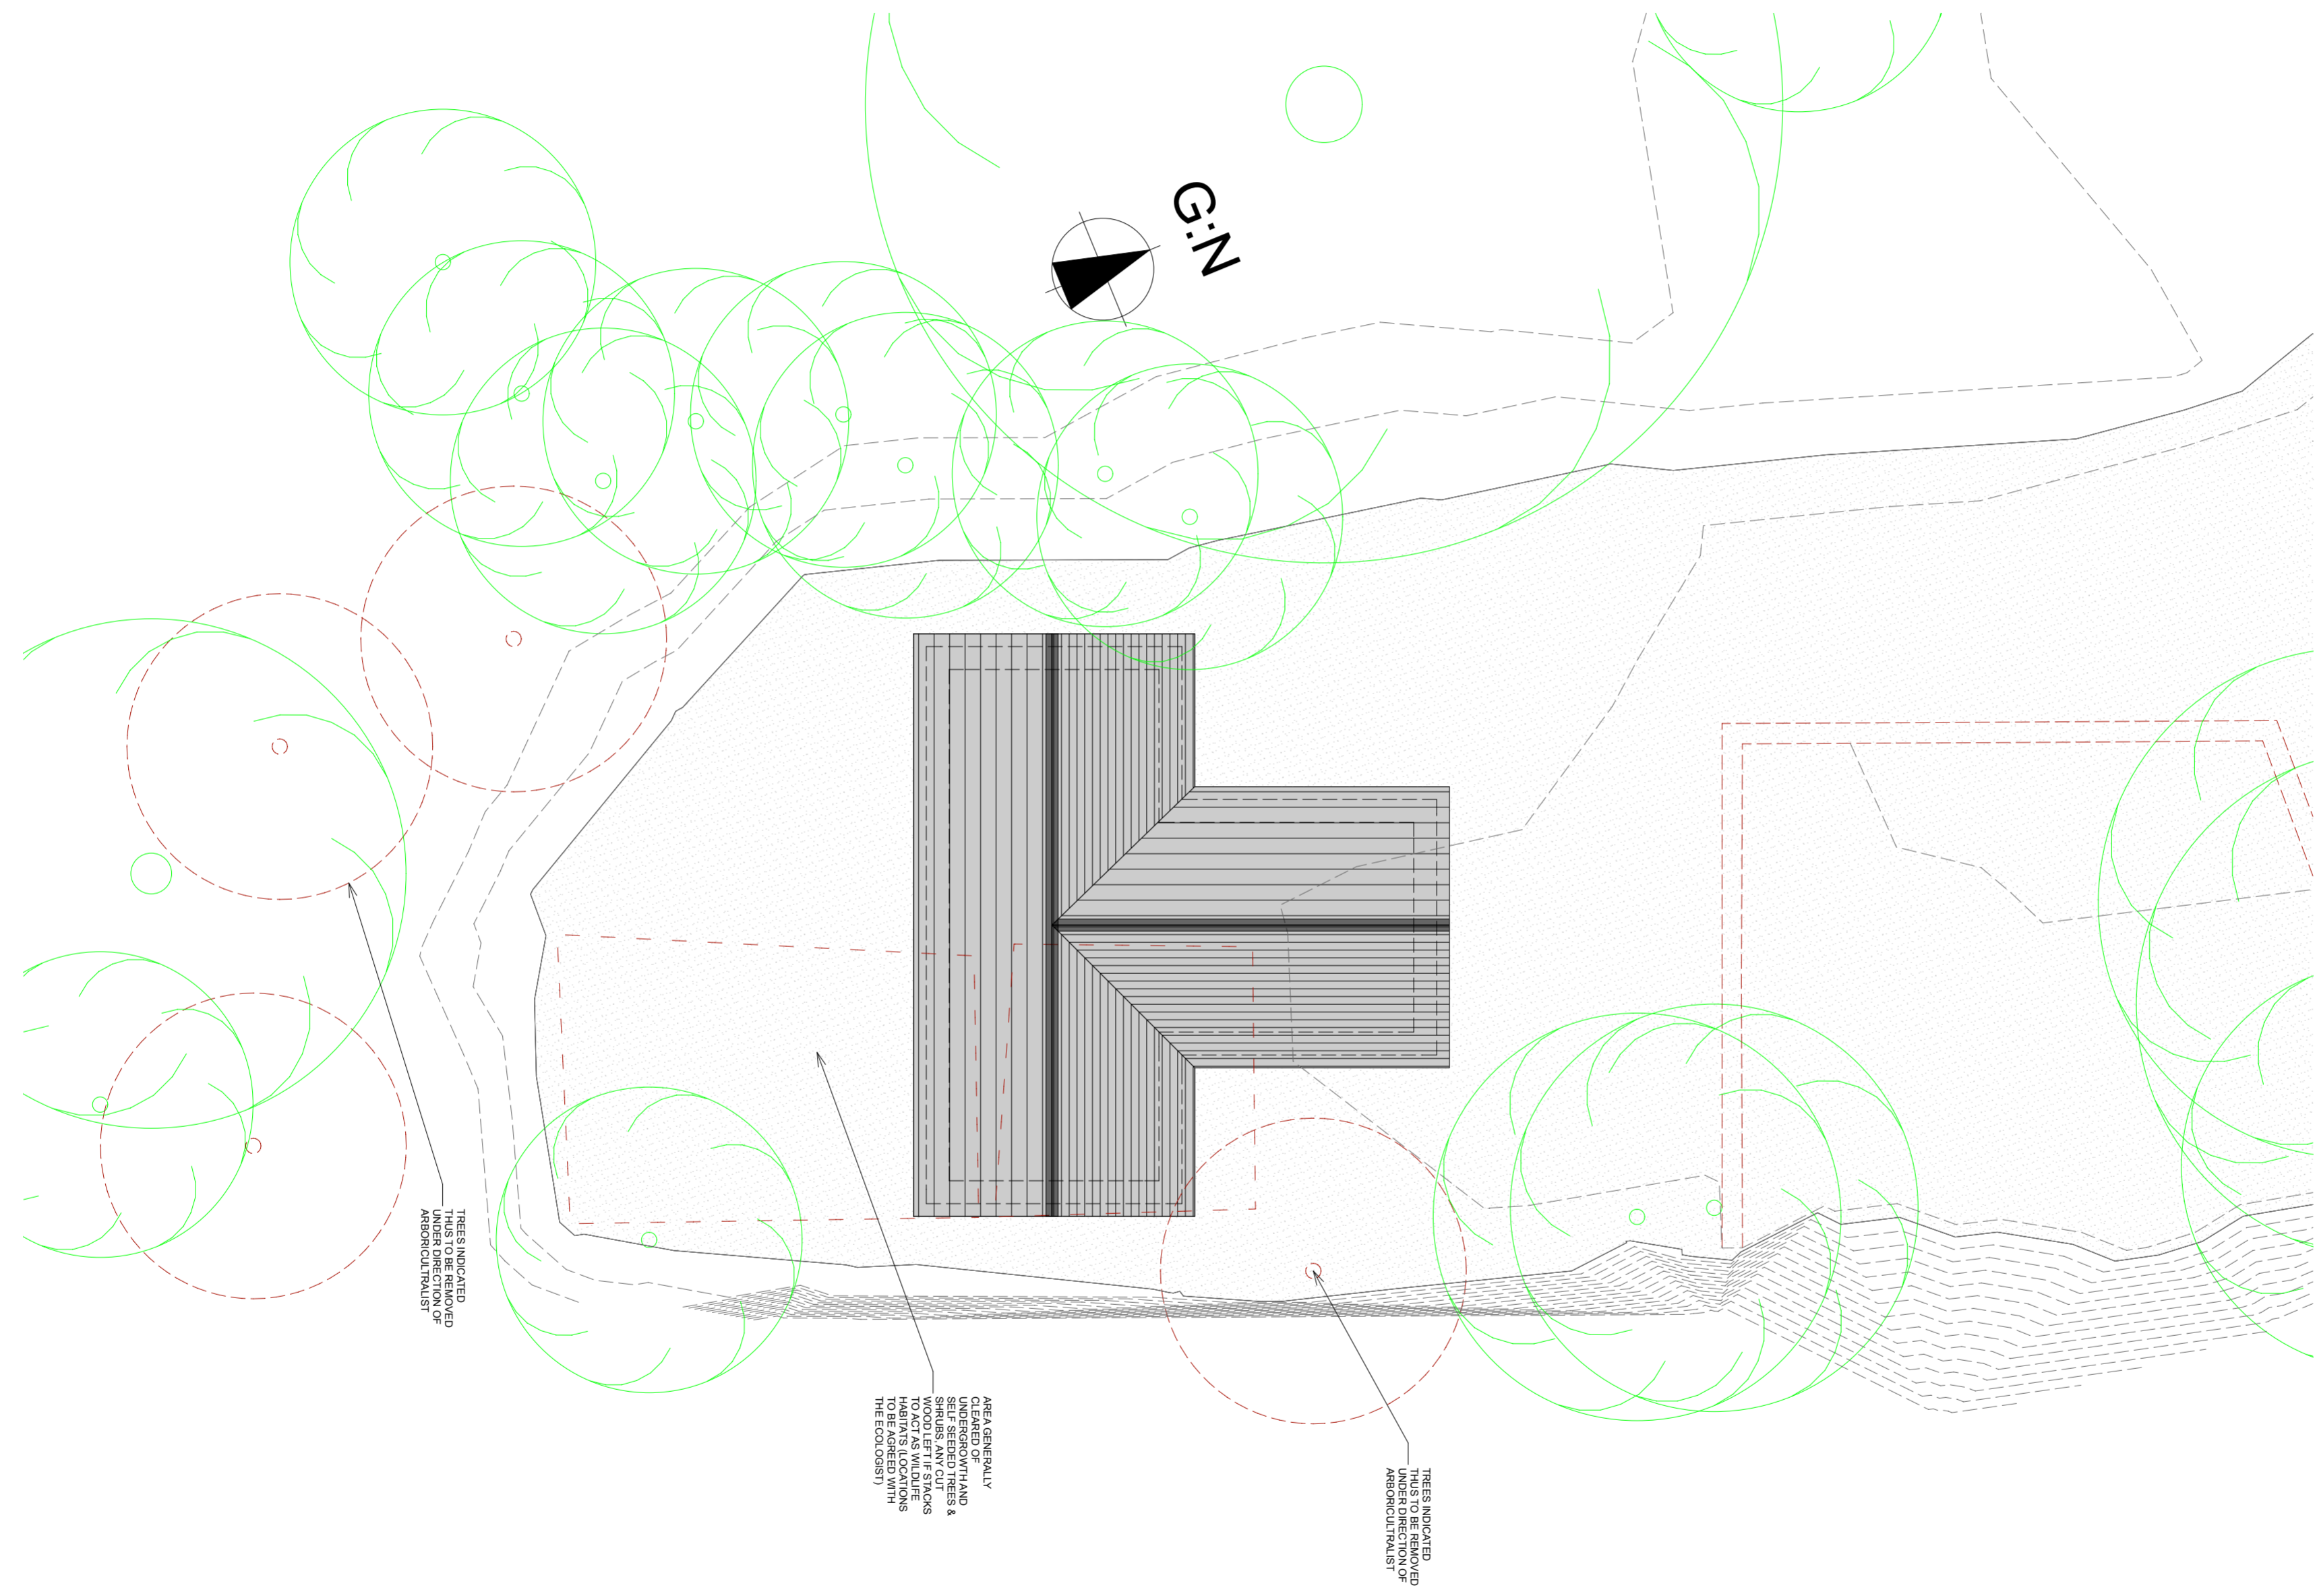

TREES INDICATED THIS TO BE REMOVED UNDER DIRECTION OF ARBORICULTURALIST

AREA GENERALLY UNDERGROWTH AND SELF SEEDING TREES & SHRUBS ANY CUT STUMPS TO ACT AS WILDLIFE HABITATS (LOCATIONS WITH THE ECOSYS)

TREES INDICATED THIS TO BE REMOVED UNDER DIRECTION OF ARBORICULTURALIST



PRIFYSGOL
BANGOR
UNIVERSITY

Rev	Date	Details	Initial
			
DESIGN AND ARCHITECTURE LIMITED. +44 (0) 1248 717230 +44 (0) 1248 714930 office@wmdesign.co.uk wmdesign.co.uk			

Project Title St Marys Site Protected Species Mitigation
Location St Marys Halls, Lon Popty, Bangor
Client Bangor University
Drawing Title Site Layout

Scale 1:100
Paper Size A2
Date 02/07/2013
Issue Type Planning
Drawn By Adrian Williamson
Drawing Details Job No. Sh1310 Drawing No. AL.1.01 Revisions