
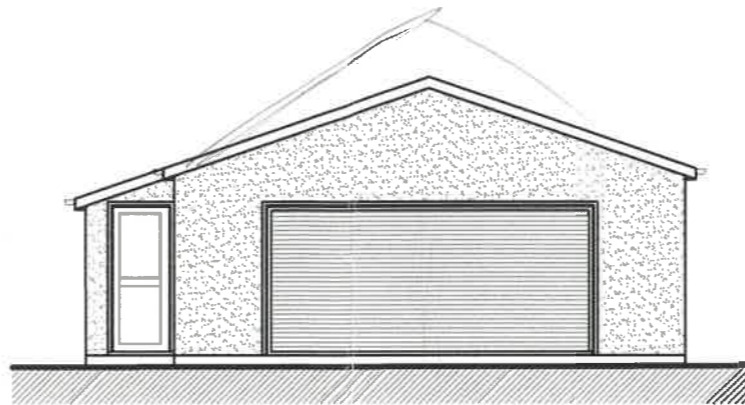



GENERAL NOTE:  
 RESPONSIBILITY IS NOT ACCEPTED FOR ERRORS MADE BY OTHERS SCALING FROM THIS DRAWING.  
 ALL CONSTRUCTION INFORMATION SHOULD BE TAKEN FROM FIGURED DIMENSIONS ONLY.  
 DIMENSIONS ARE IN MILLIMETERS UNLESS OTHERWISE STATED.  
 ALL DIMENSIONS AND CONDITIONS ARE TO BE CHECKED ON SITE PRIOR TO COMMENCING ANY WORK.  
 ANY VARIATIONS OR SUPPLEMENTARY DRAWINGS ARE TO BE APPROVED BY BDS GWYNEDD  
 THIS DRAWING IS THE PROPERTY OF 'BDS GWYNEDD' AND MUST NOT BE COPIED OR REPRODUCED EITHER IN WHOLE OR IN PART WITHOUT WRITTEN PERMISSION.

**FOR PLANNING ONLY**


REV: - DESCRIPTION: FIRST ISSUE DATE: DD.MM.YY

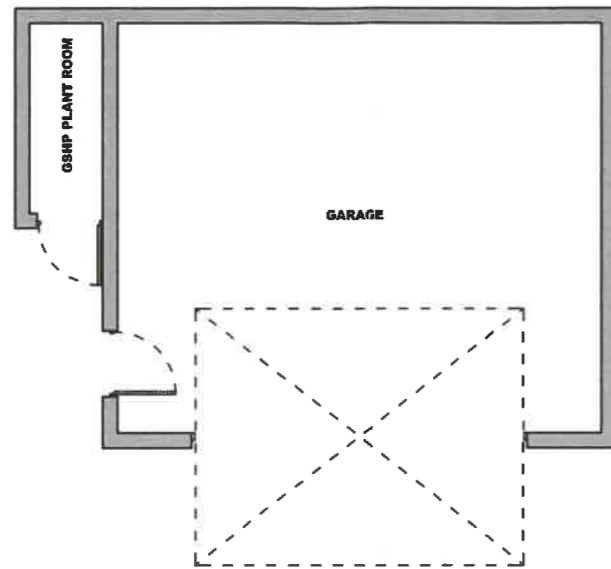


PROPOSED SOUTH ELEVATION

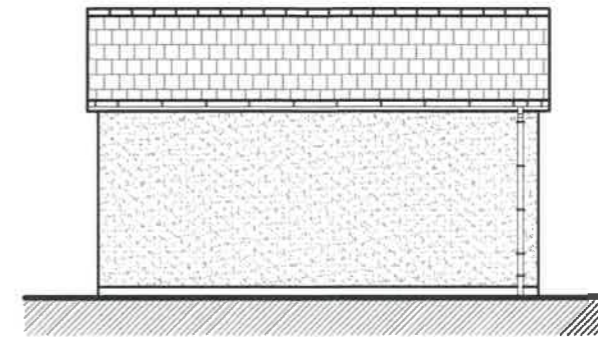

PROPOSED EAST ELEVATION

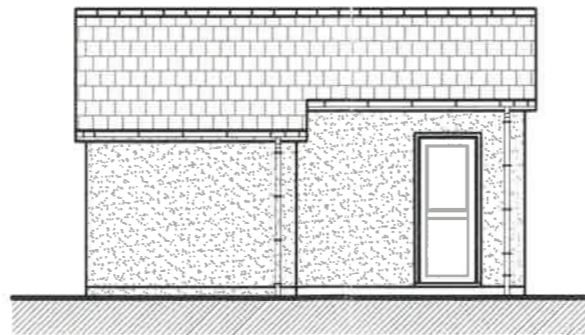

PROPOSED EAST ELEVATION

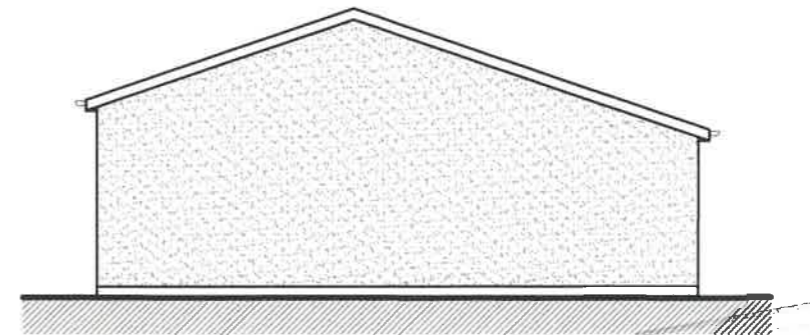

PROPOSED NORTH ELEVATION

DISODLI CYNLLUN / PLAN SUPERSEDED  
 Gweler Cynllun Diwygiedig / See Revised Plan  
 Derbyniwyd/Received 10.01.20  
 Liofnod/signature fw

**GENERAL EXTERNAL FINISHES**

**WALLS**  
 SMOOTH RENDER - PAINTED FINISH

**ROOF**  
 NATURAL BLUE SLATE

**DOORS**  
 WHITE UPVC

**FASCIA, BARGE AND SOFFIT BOARDS**  
 WHITE UPVC

**RAINWATER GOODS**  
 BLACK UPVC

A: 14 Llys Marfna  
 Bangor Road  
 Y Felinheli  
 Gwynedd  
 E: info@bds-gwynedd.co.uk  
 T: 01248 295 083



© This drawing is the property of BDS Gwynedd and must not be copied in whole or in part without their written permission. All discrepancies and errors or omissions must be reported to BDS Gwynedd prior to works commencing. This drawing must not be scaled.

Address: **New Dwelling**  
 Land near Parc Uchaf, Llanrug  
 Title: **Proposed Garage Layout**  
 Drawn: HGJ Checked: - Date: 25.09.19  
 Scale: 1:100@A3 Job: 12245 Drawing No: AL.01.03  
 Rev: -