




FRONT ELEVATION (west)

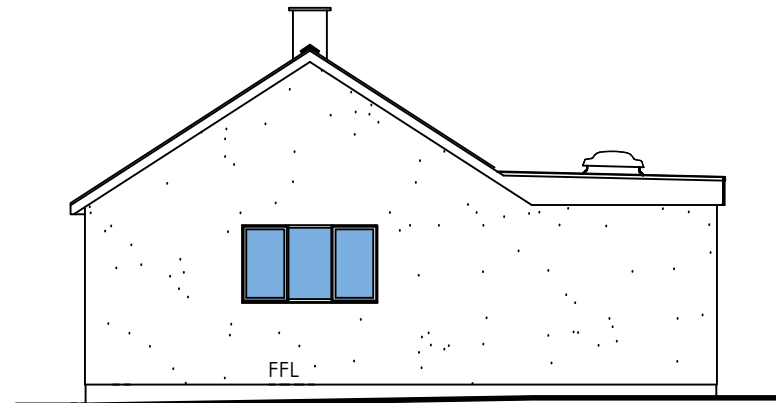

SIDE ELEVATION (south)

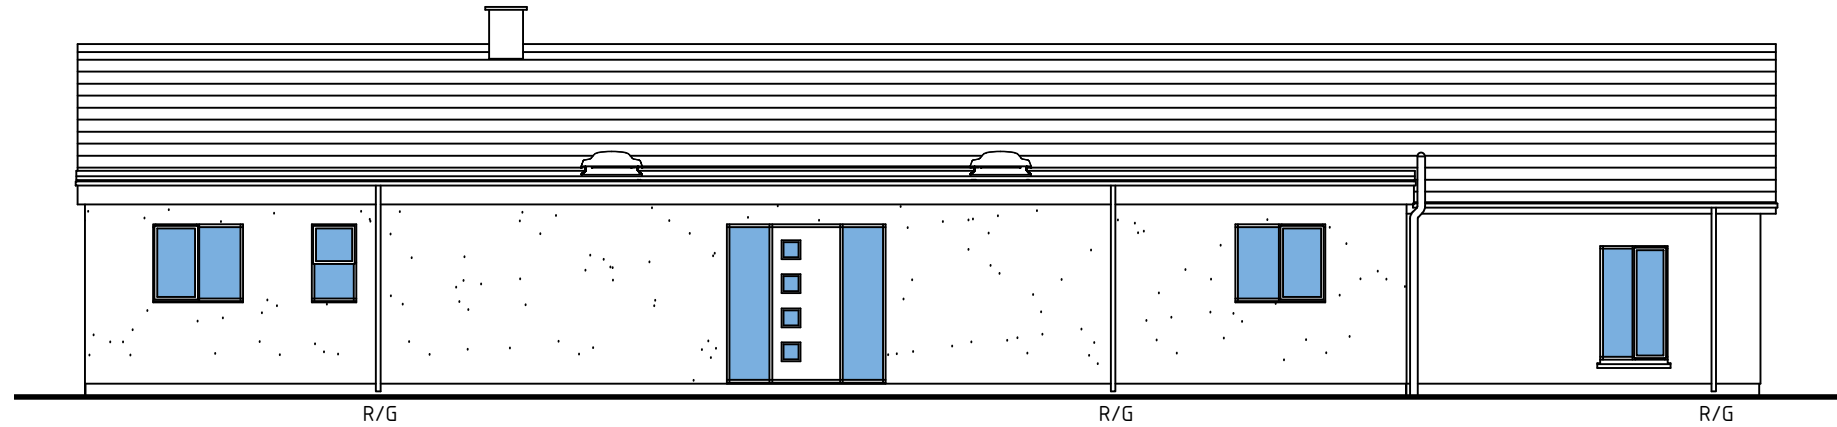

REAR ELEVATION (east)

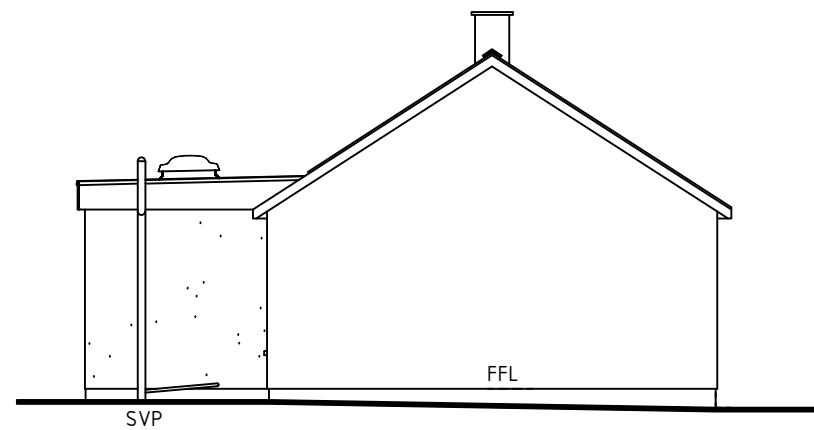

SIDE ELEVATION (north)

Schedule of Finishes  
 Natural slate roofs  
 Painted (black) timber fascia boards and soffite boards  
 Black uPVC rainwater goods  
 Black uPVC soil and waste goods  
 White uPVC double glazed doors and windows  
 Painted textured render (colour white)

**Gors, Waunfawr, Caernarfon, Gwynedd, LL55 4SB**  
 Proposed Alterations and Extensions

Date: 07/2020  
 Scale: 1:100 @ A3

**Proposed Elevations**

Drg No: PL/04