



CAE HERFYNTAL GAE
TREGARTH, BANGOR
LL57 4AE

PROPOSED GARAGE AND
HOME OFFICE

Job No. 206

July 2020

ERIC HUGHES
Building Design Services


Tel: 0777 1520526

Email:

erichughesdesign@gmail.com

RECEIVED
By 840071 at 12:37 pm, 8/3/20


Cae Herfyn, Tal Gae, Tregarth, Gwynedd, LL57 4AE

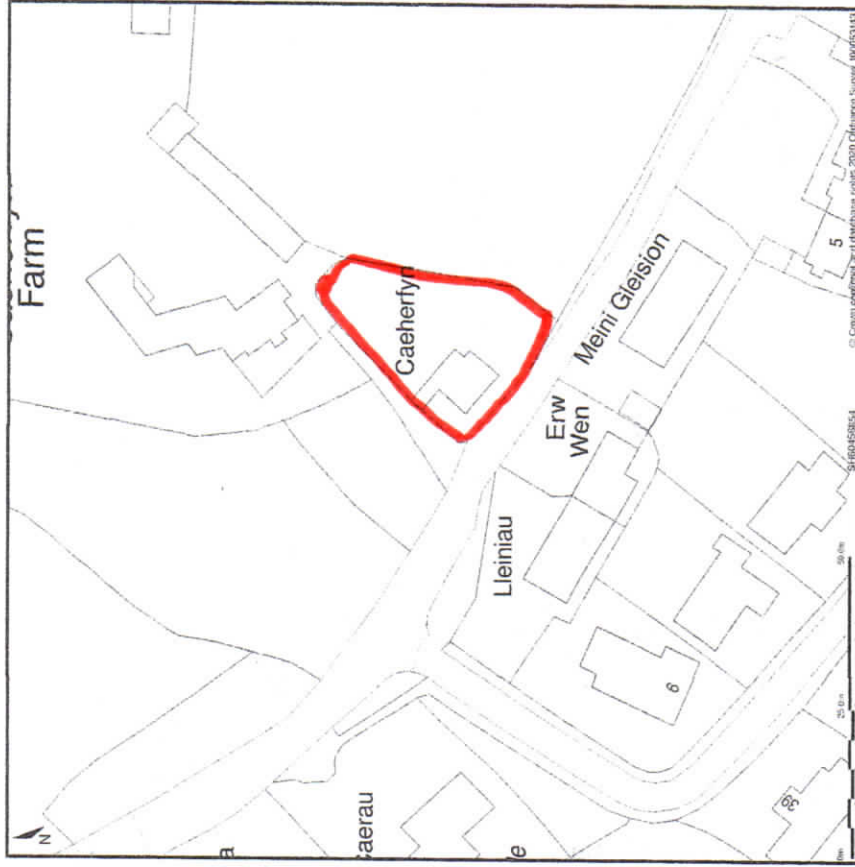

Site Plan shows area bounded by: 260386.91, 368471.71, 260528.33, 368613.13 (at a scale of 1:1250), OSGridRef: SH60456854. The representation of a road, track or path is no evidence of a right of way. The representation of features as lines is no evidence of a property boundary.
Produced on 17th Jul 2020 from the Ordnance Survey National Geographic Database and incorporating surveyed revision available at this date. Reproduction in whole or part is prohibited without the prior permission of Ordnance Survey, © Crown copyright 2020. Supplied by www.buyaplan.co.uk a licensed Ordnance Survey partner (100053143). Unique plan reference: #00535804-0C8003
Ordnance Survey and the OS Symbol are registered trademarks of Ordnance Survey, the national mapping agency of Great Britain. Buy A Plan logo, pdf design and the www.buyaplan.co.uk website are Copyright © Pass Inc Ltd 2020

LOCATION PLAN

Scale 1:1250

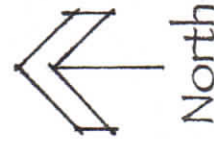

CAE HERFYN, TAL GAE

TREGARTH

PROPOSED GARAGE and HOME OFFICE

SITE and LOCATION PLANS

Scales: As shown – at A3

Dwg. No. 206. 01



SITE PLAN


Scale 1:500

RECEIVED

By 840071 at 12:36 pm, 8/3/20

CAE HERFYN, TAL GAE
TREGARTH
PROPOSED GARAGE and
HOME OFFICE
PROPOSED FLOOR PLAN


Scale 1:50 - at A3
Dwg. No. 206.02

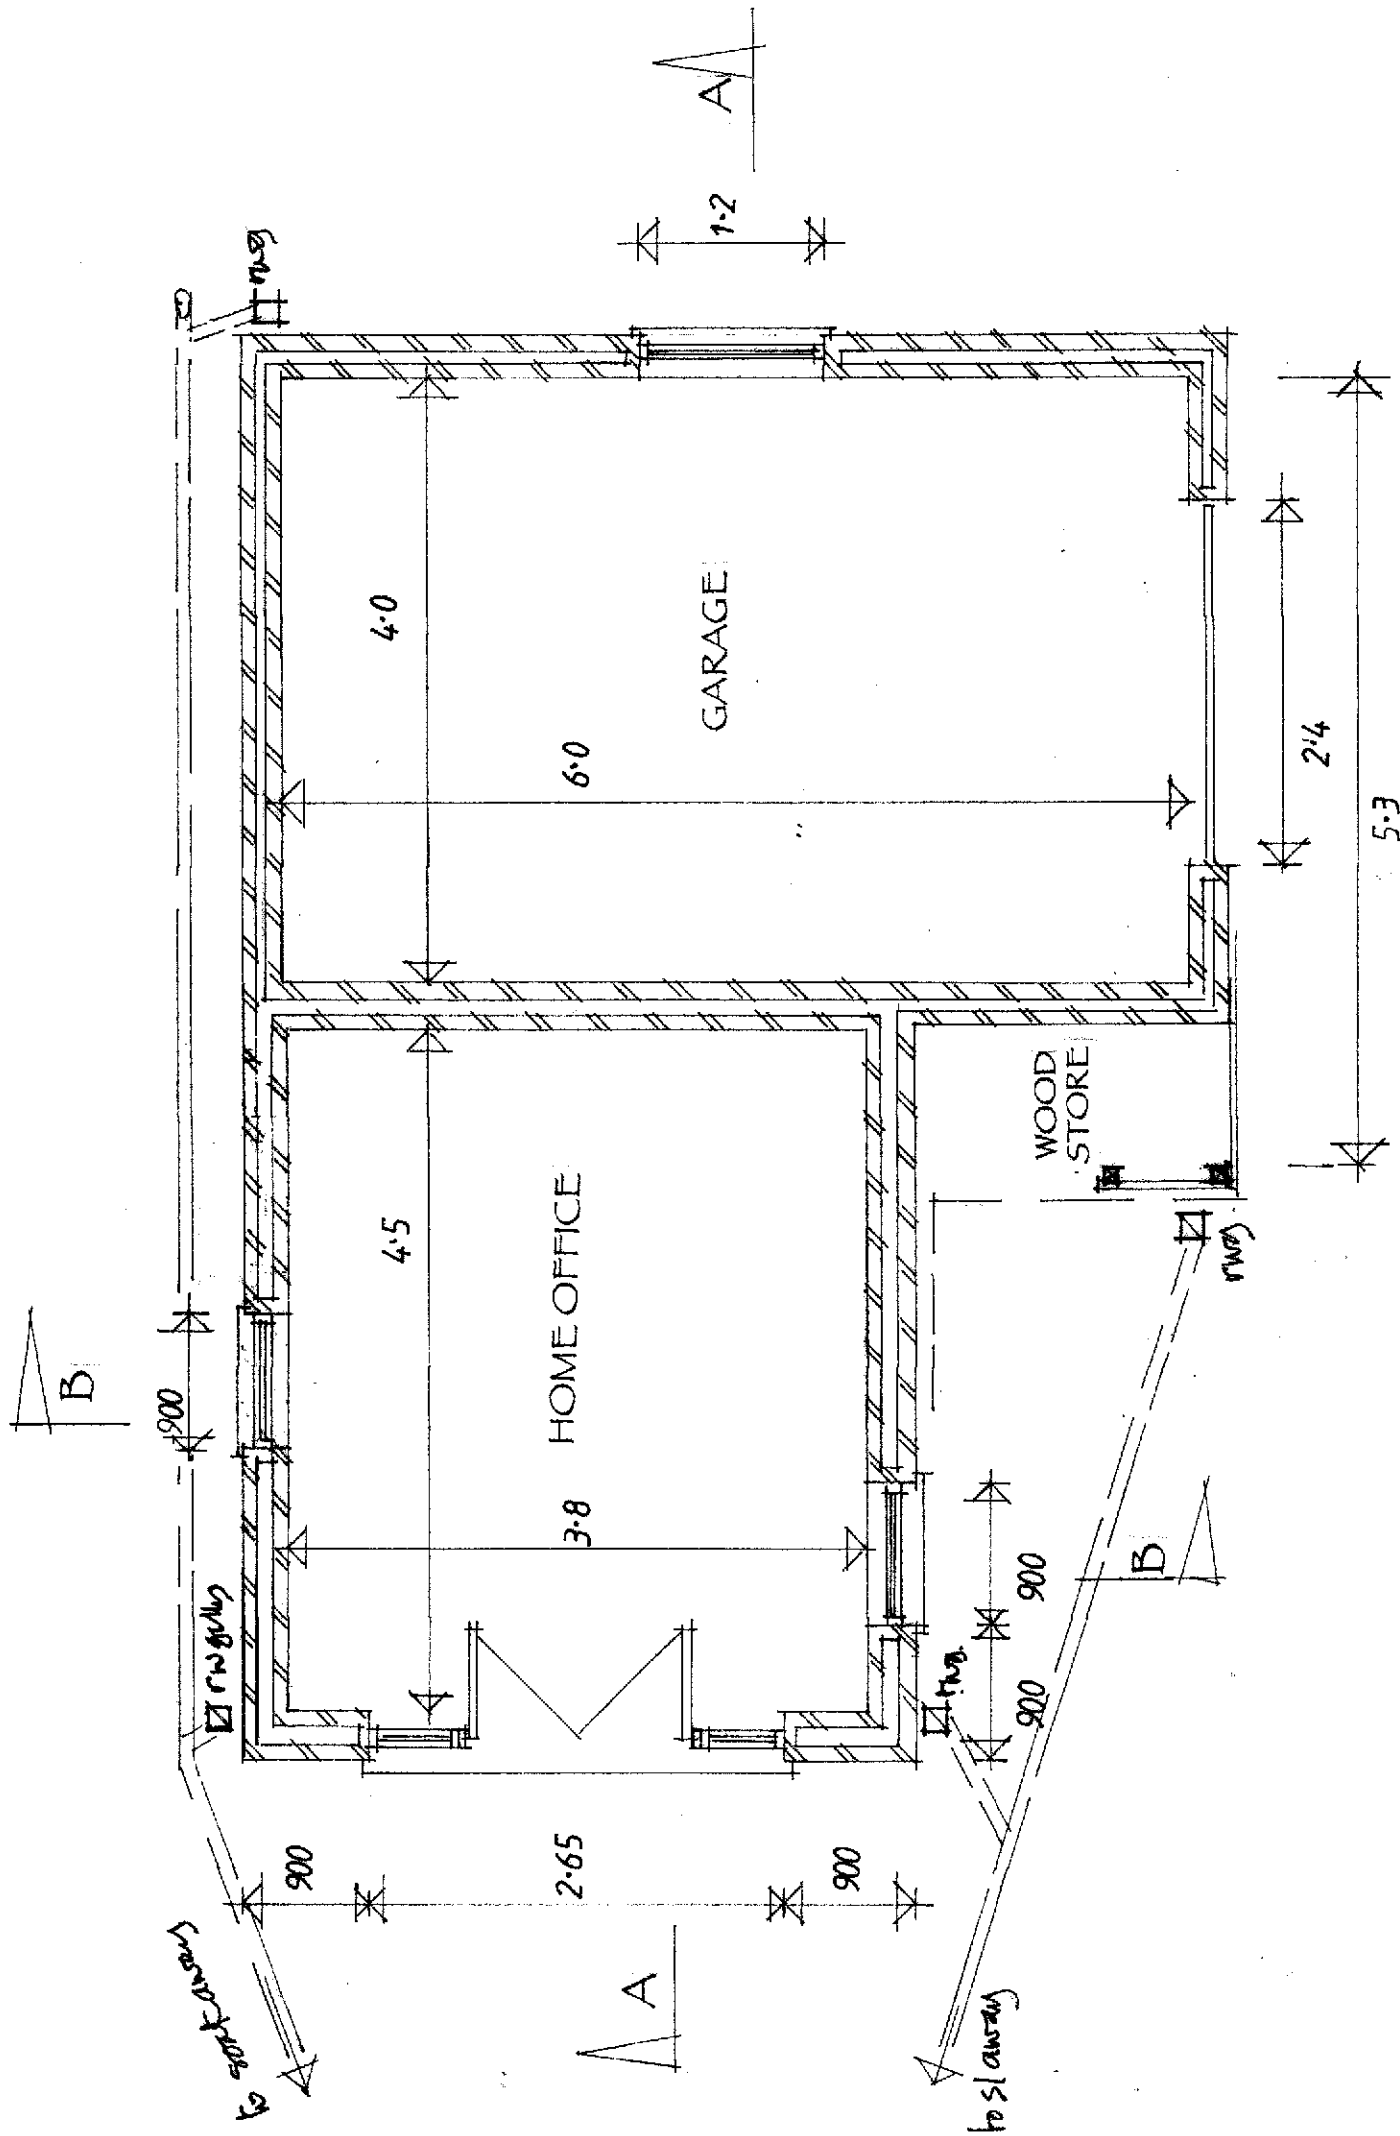

PLAN

RECEIVED

By 840071 at 12:36 pm, 8/3/20

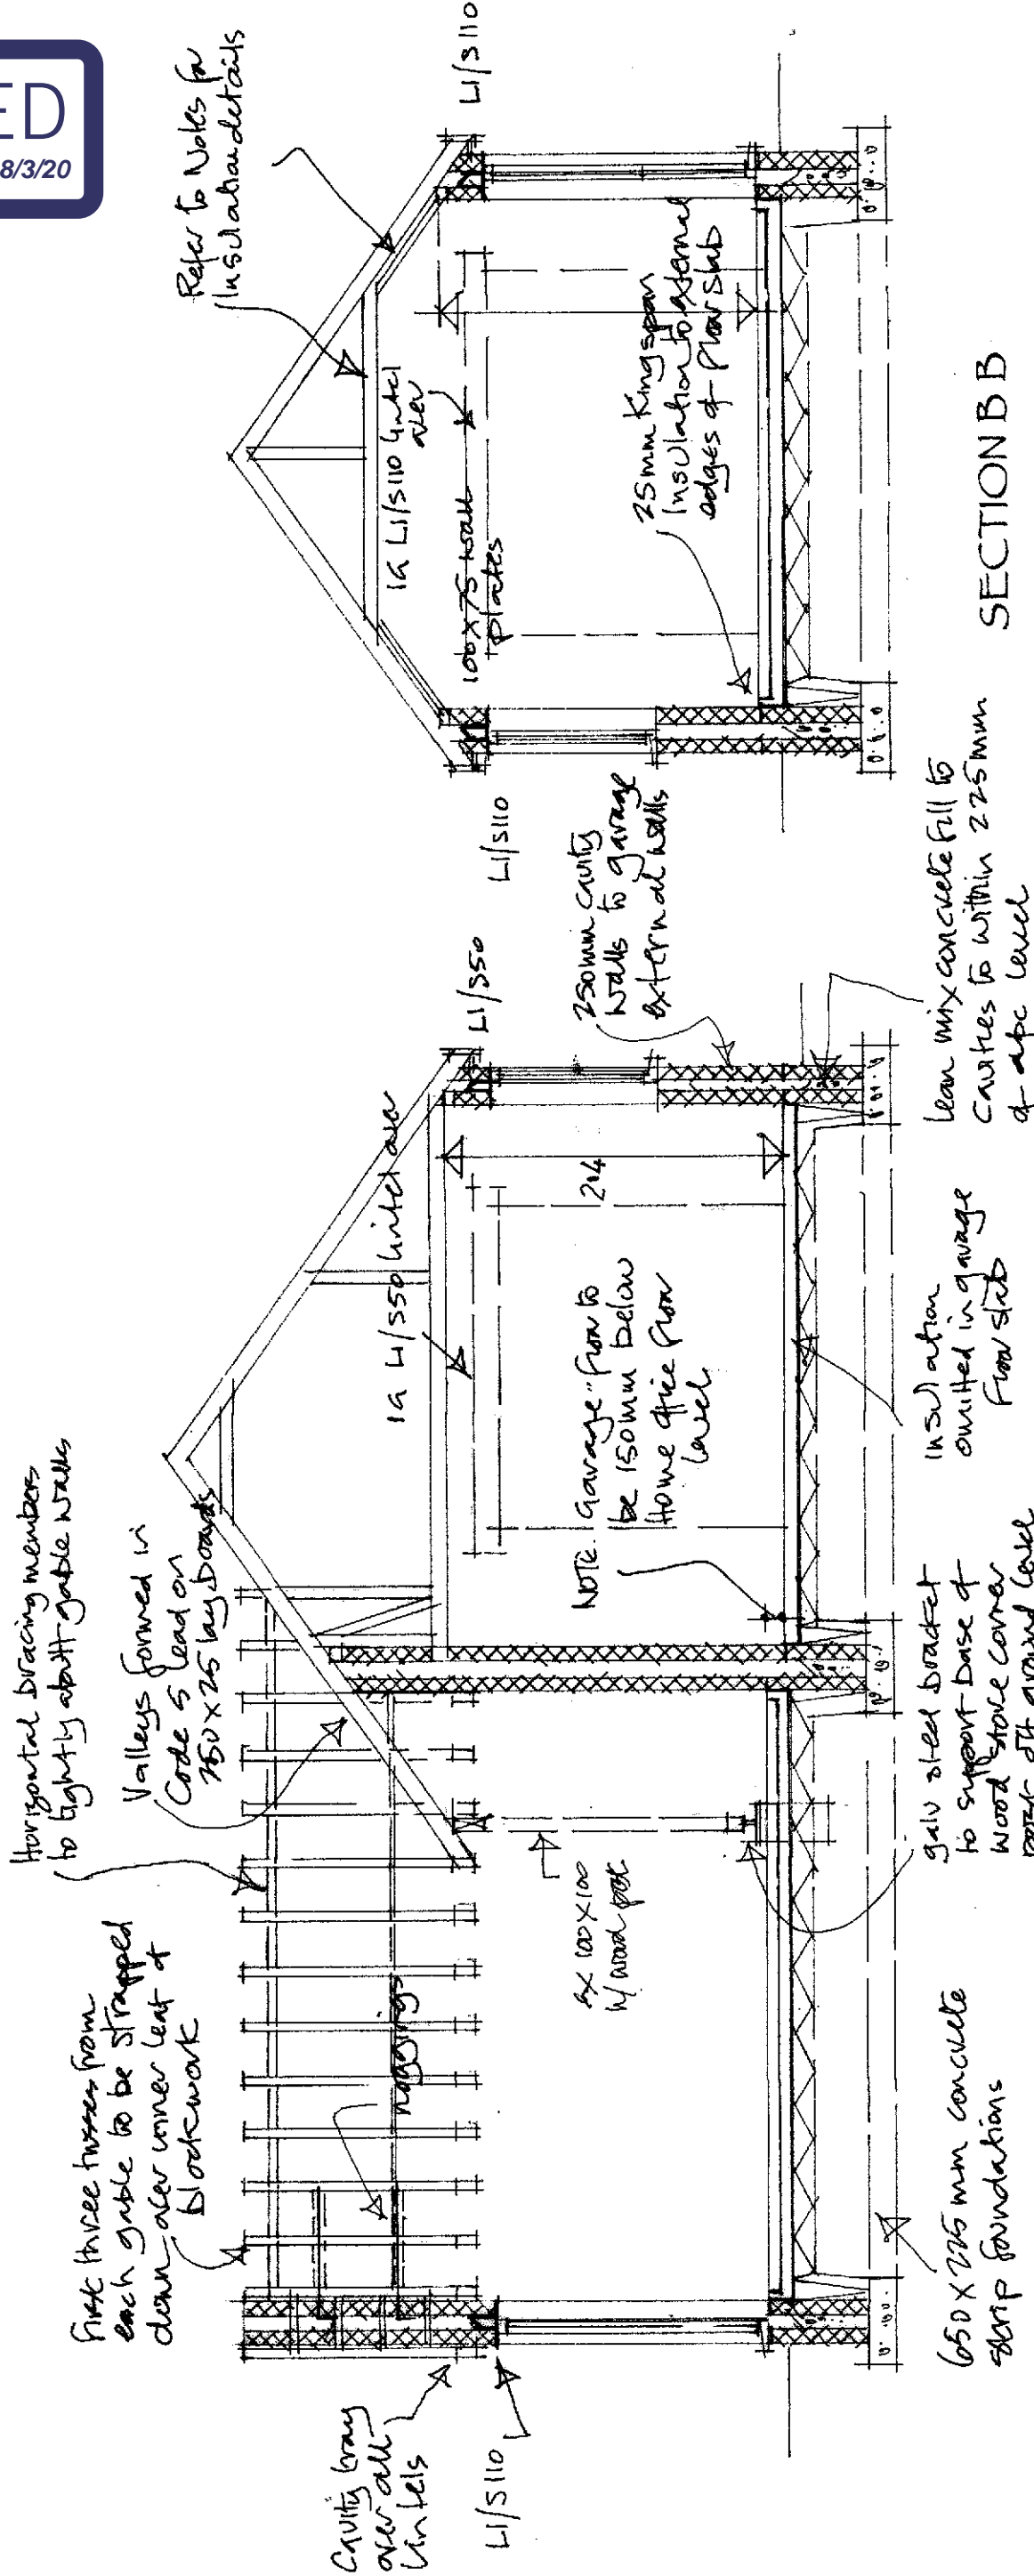

CAE HERFYN, TAL GAE

TREGARTH

PROPOSED GARAGE and HOME

OFFICE

RADON GAS

No Radon Gas protection measures required


SECTIONS

Scale 1:50 - at A3

Dwg. No. 206.03


RECEIVED

By 840071 at 12:37 pm, 8/3/20

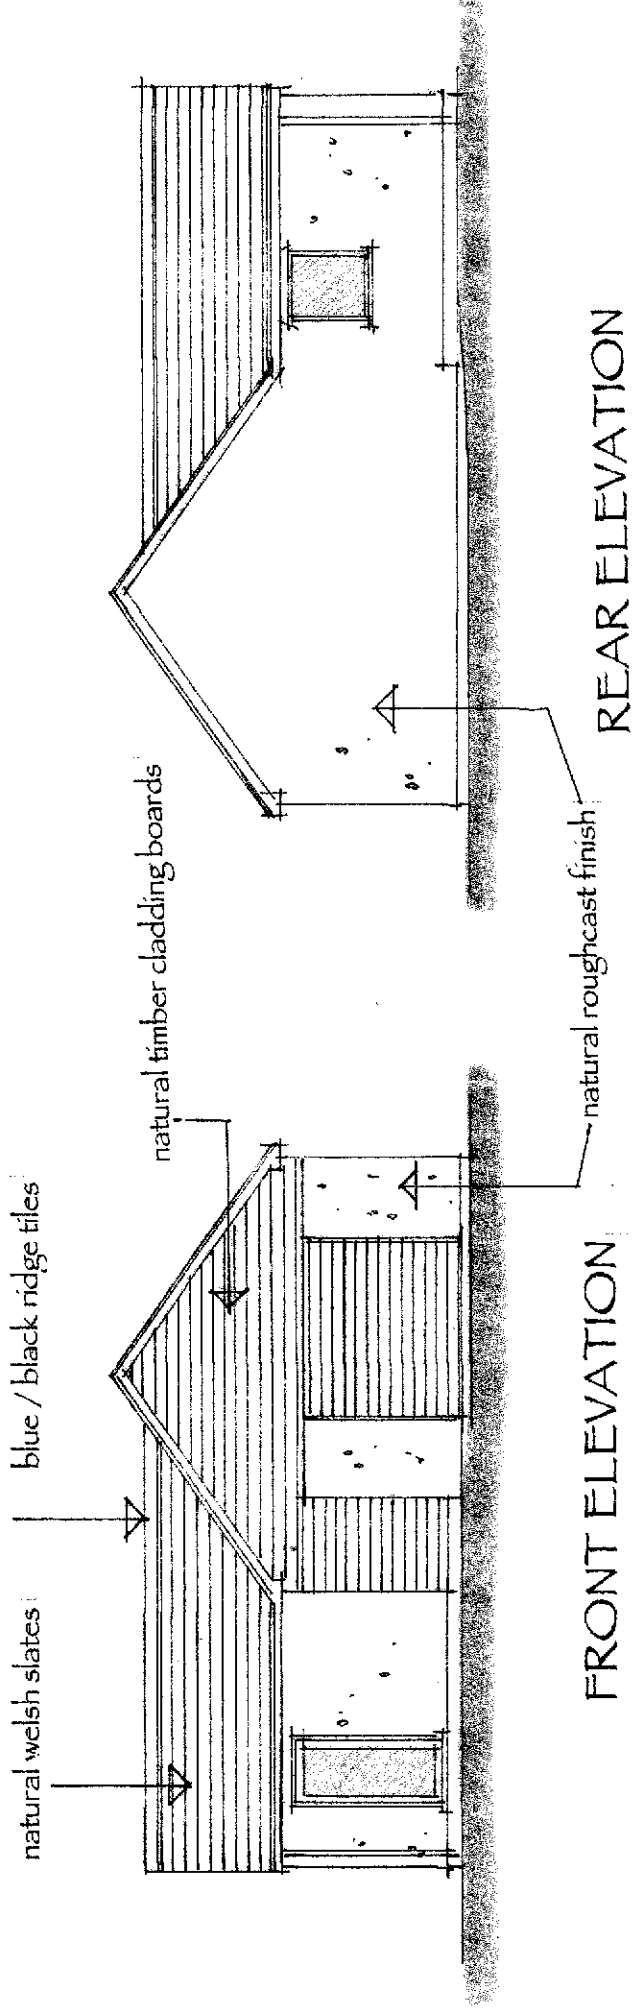

FRONT ELEVATION

REAR ELEVATION

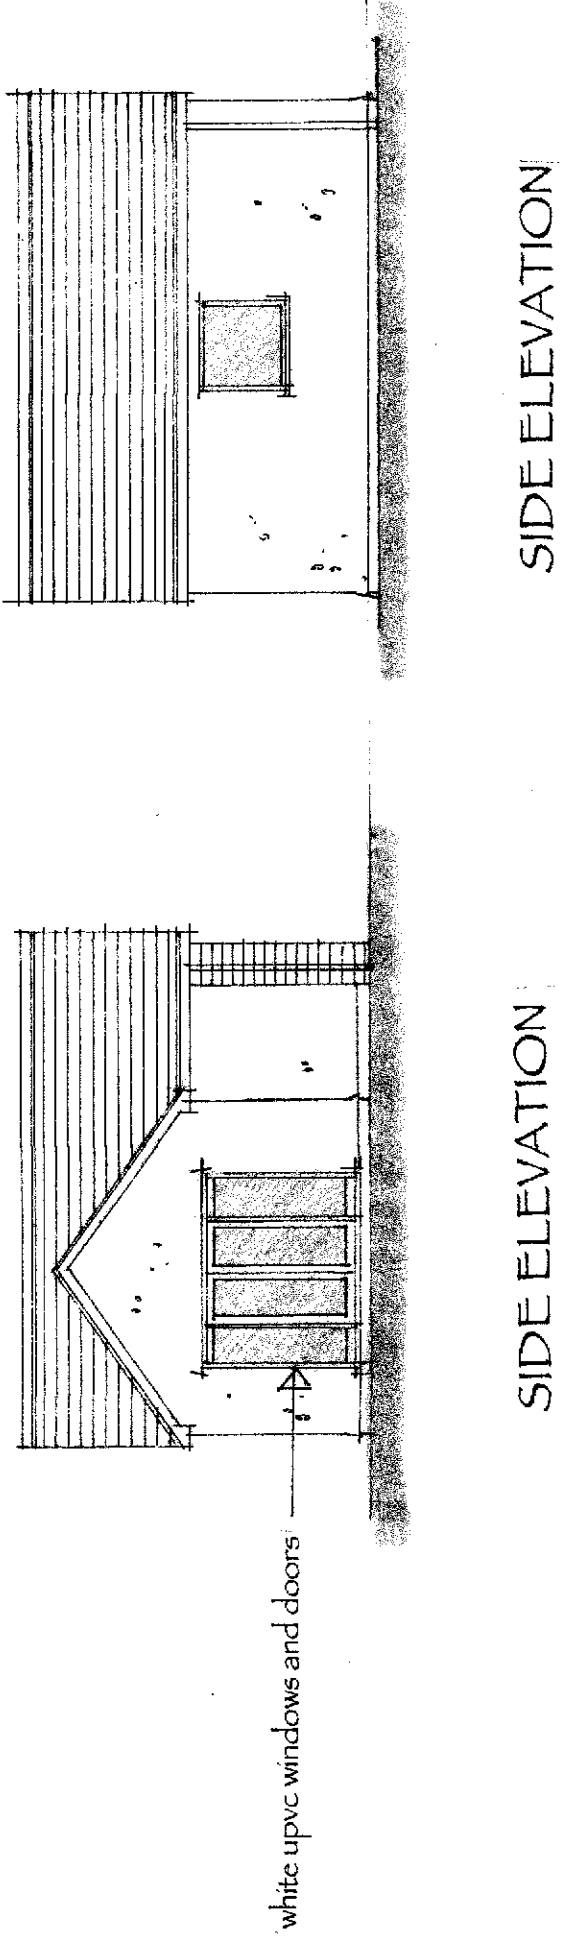

SIDE ELEVATION

SIDE ELEVATION

CAE HERFYN, TAL GAE

TREGARTH

PROPOSED GARAGE and HOME
OFFICE

ELEVATIONS

Scale 1:100 - at A3

Dwg. No. 206.04