




NORTH-EAST ELEVATION

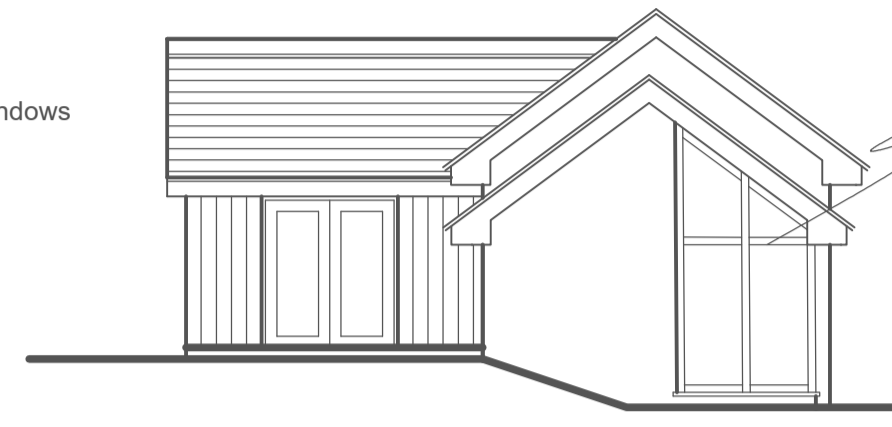


SOUTH-EAST ELEVATION

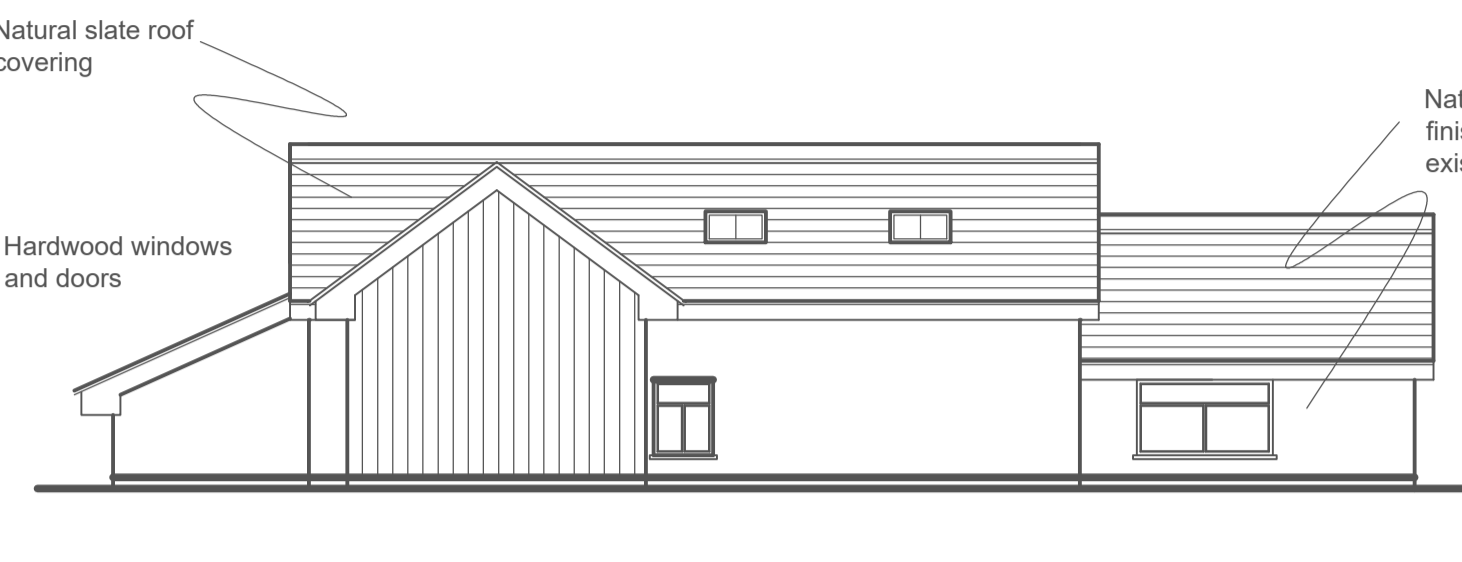


SOUTH-WEST ELEVATION

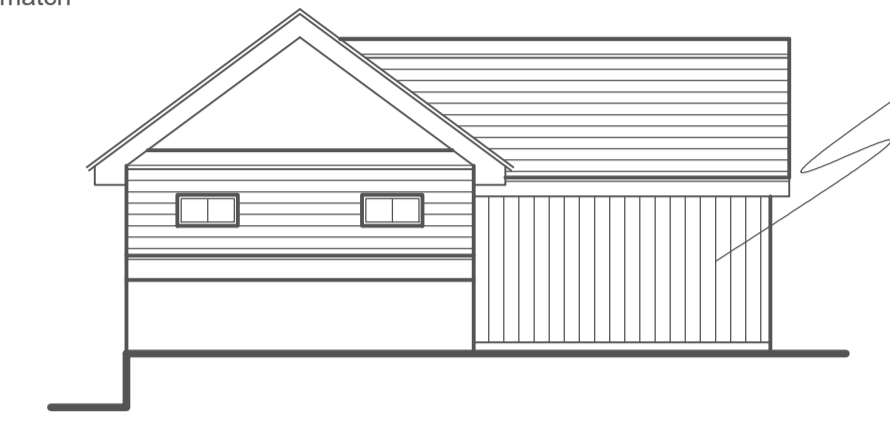

NORTH-WEST ELEVATION

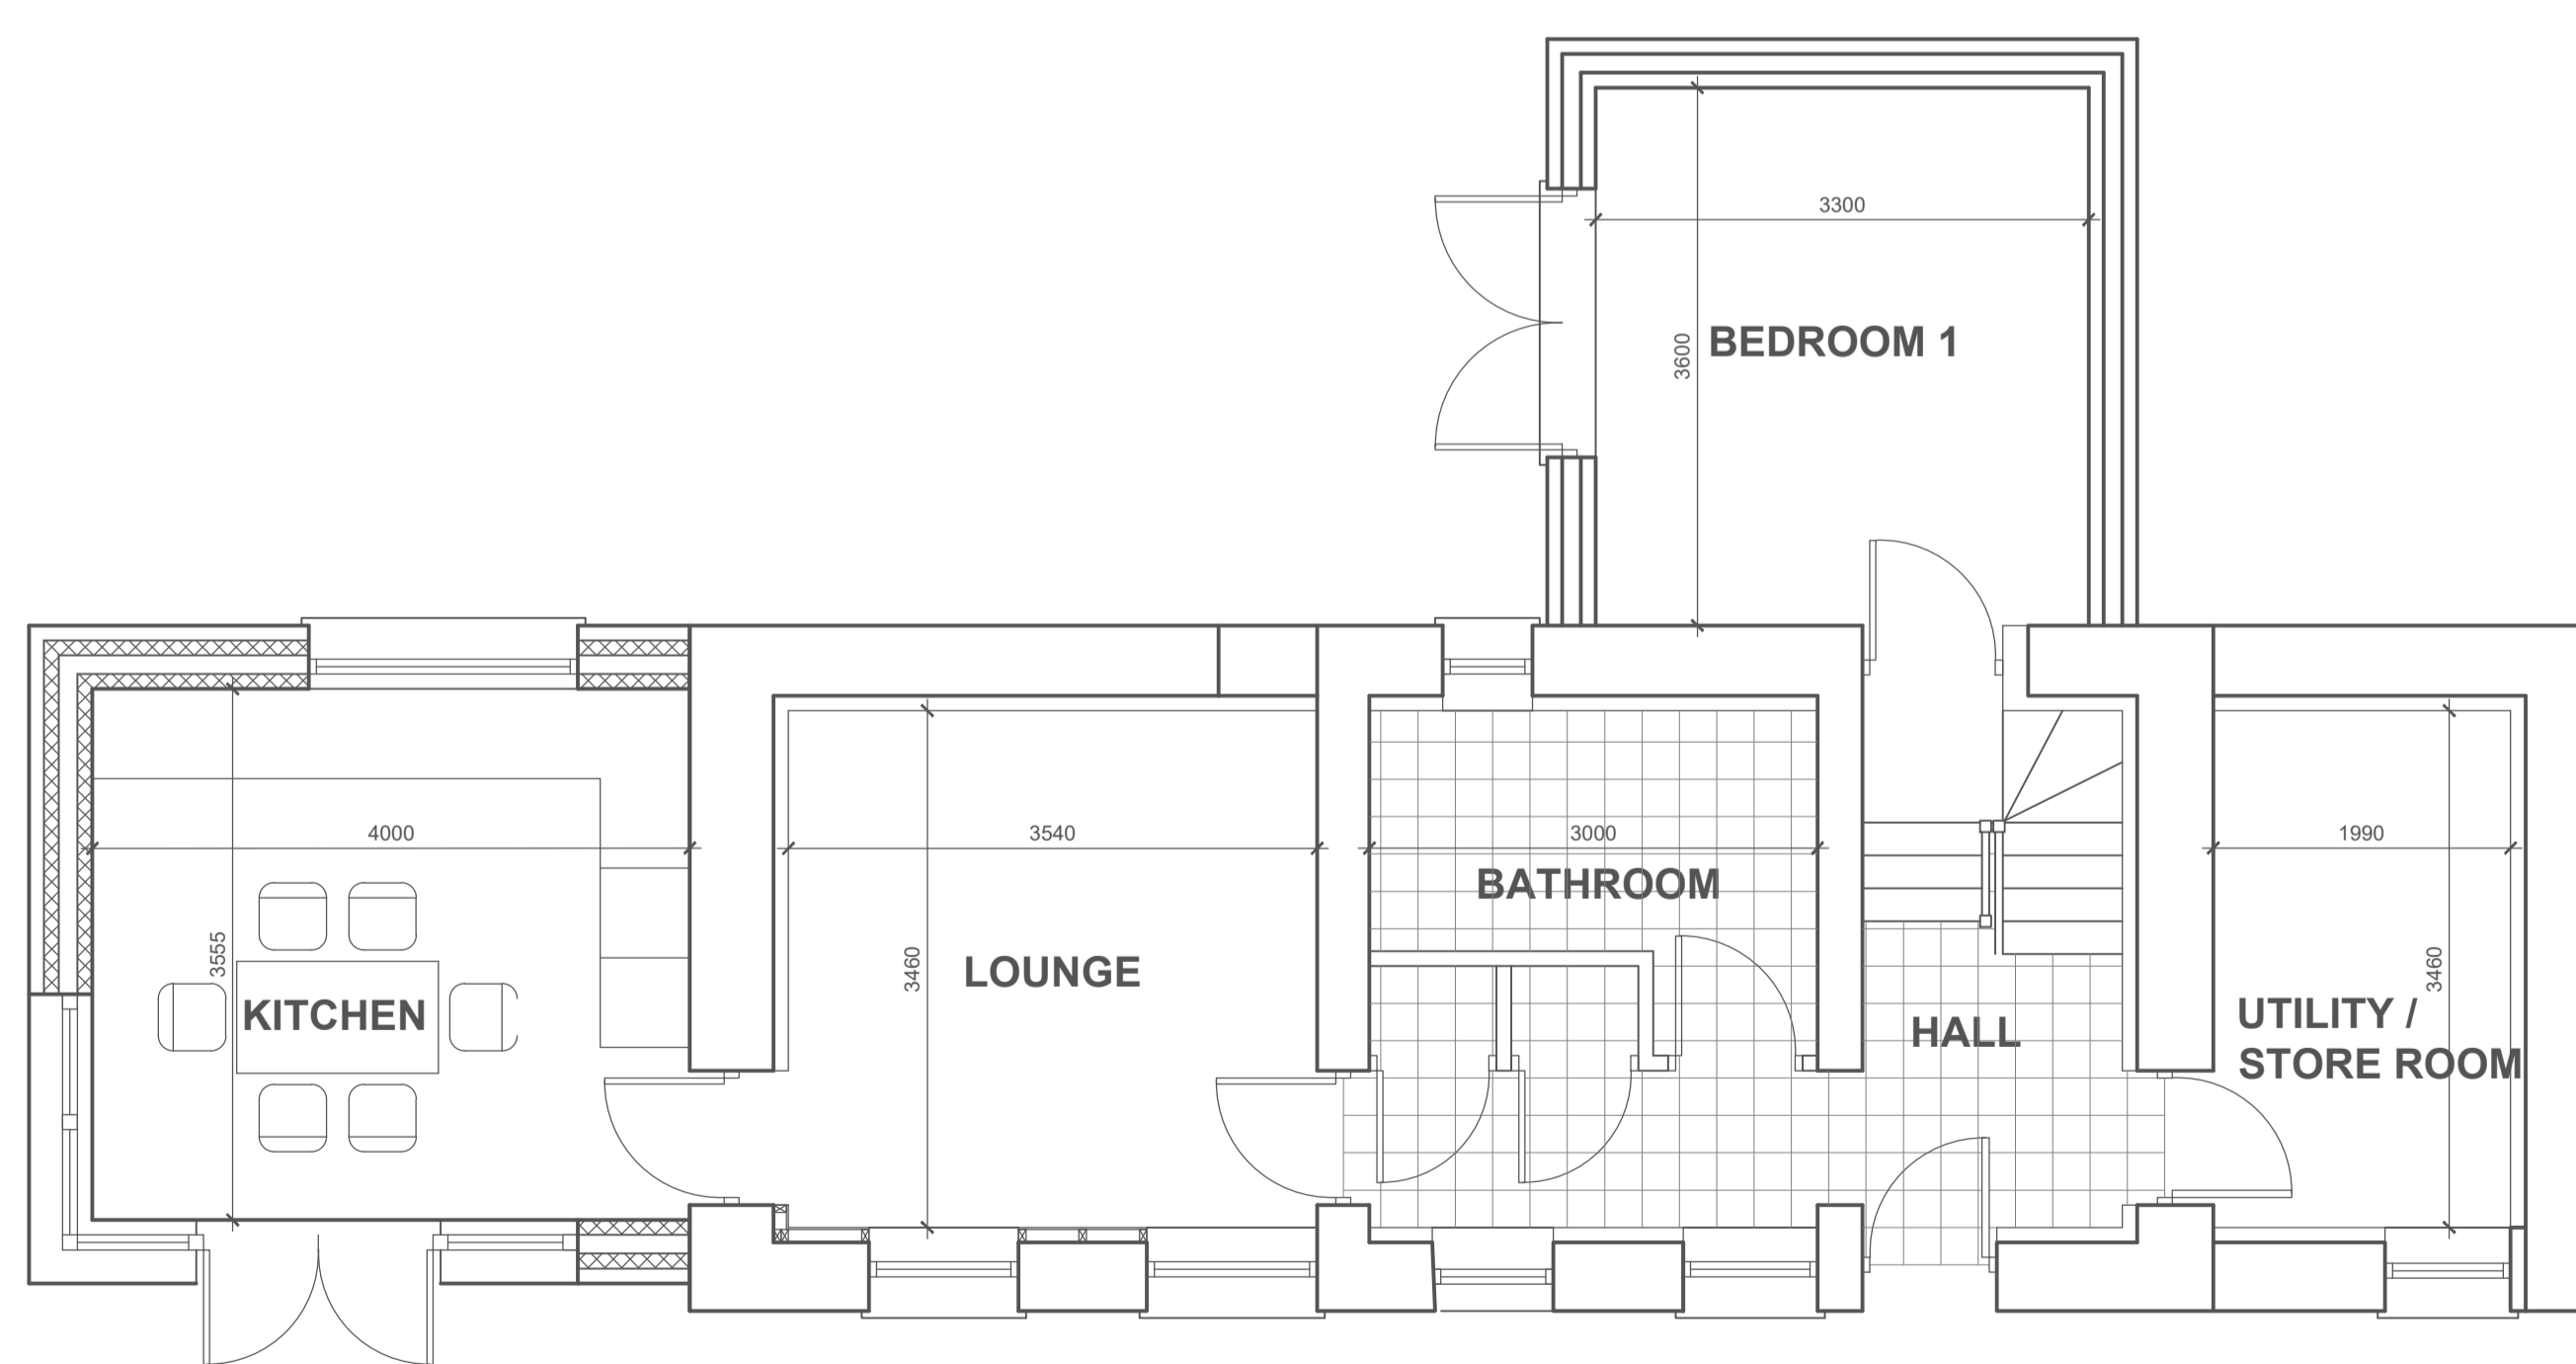

GROUND FLOOR PLAN

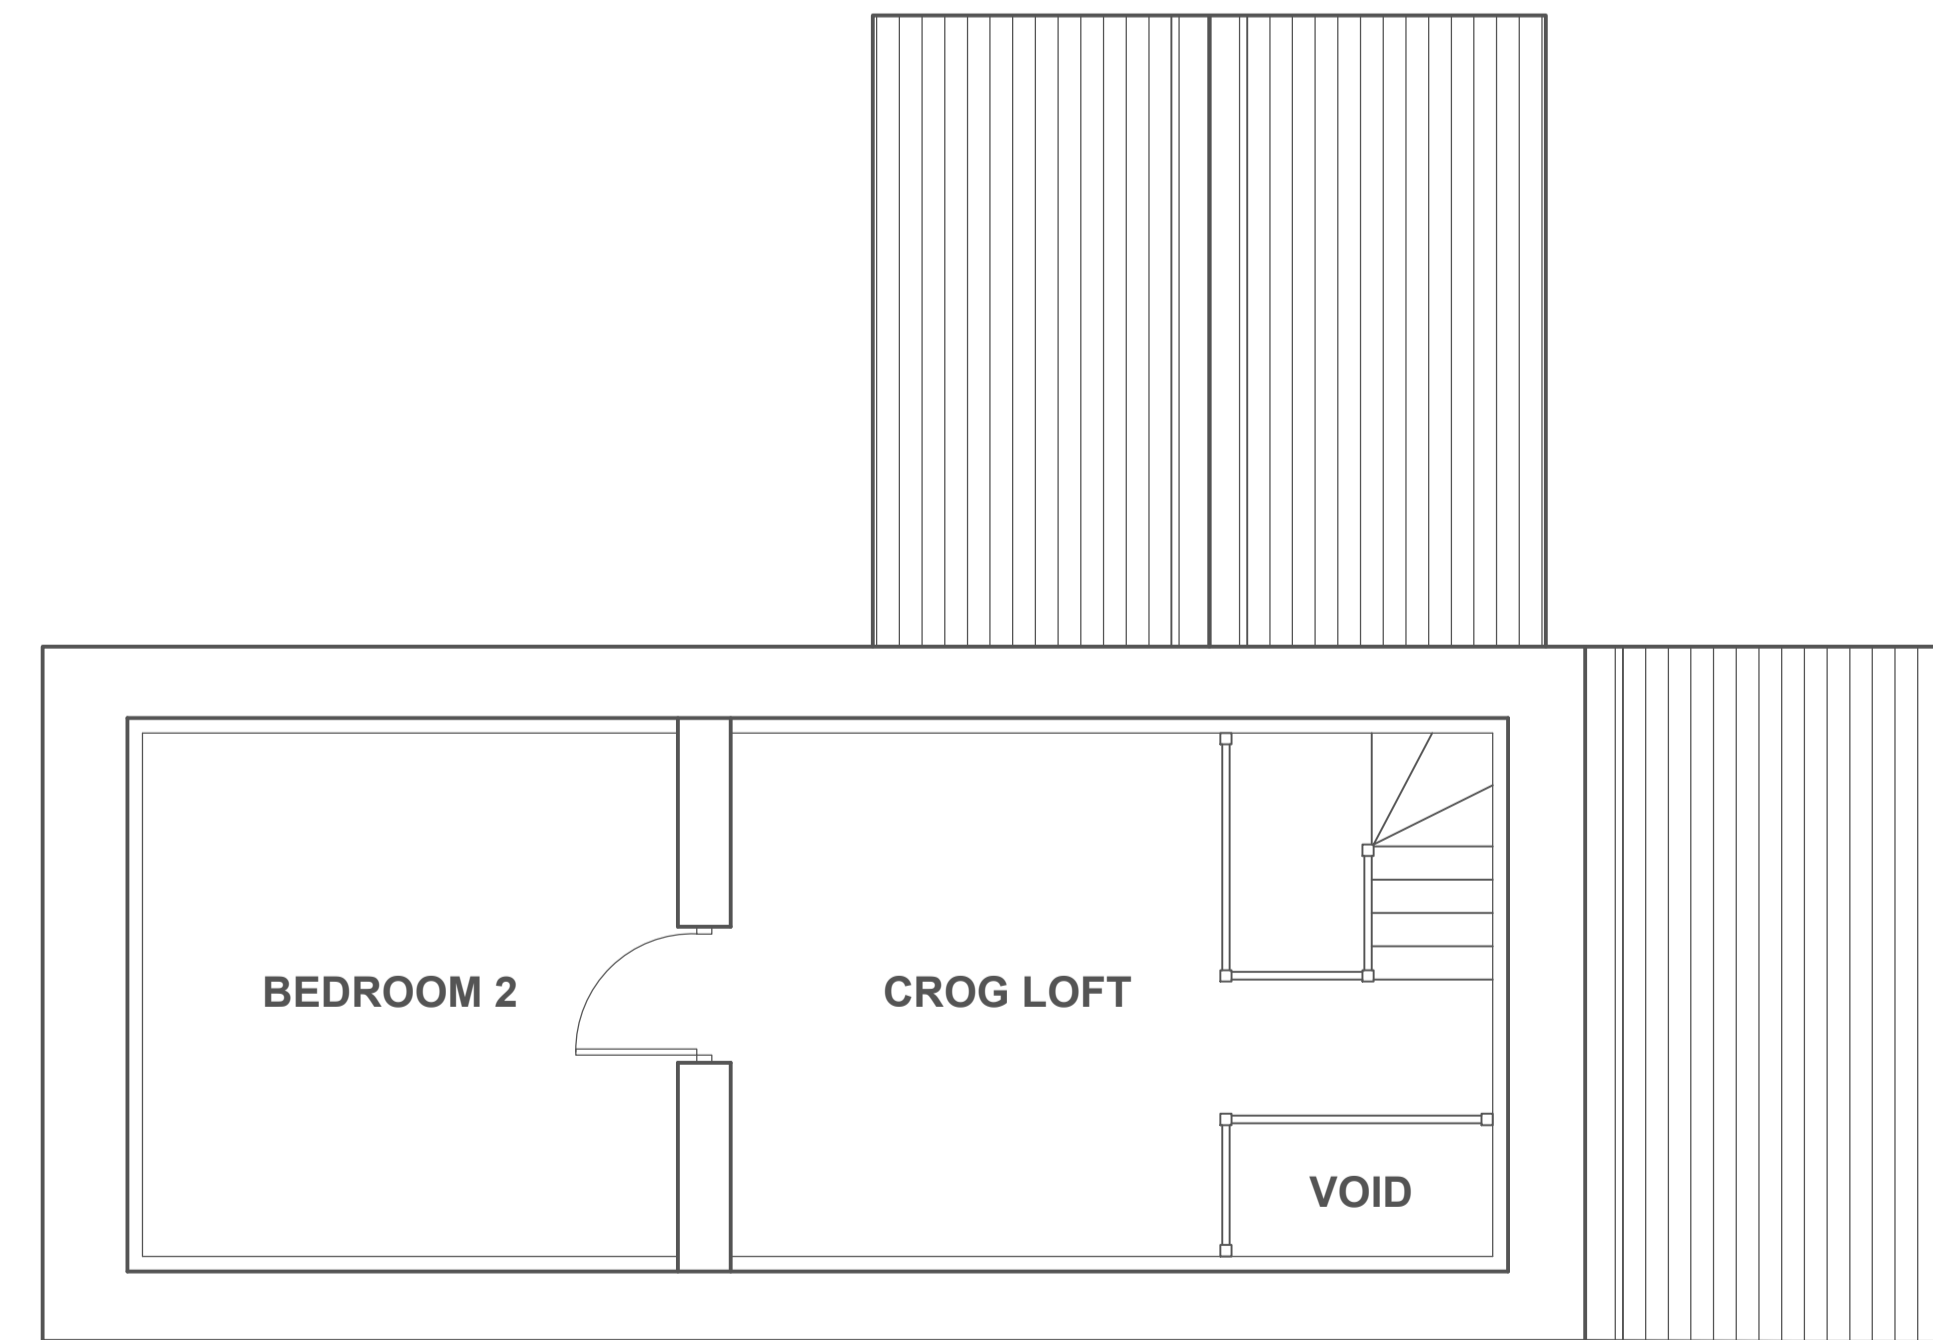

FIRST FLOOR PLAN

Client
Ms W.Evans

Lleoliad y gwaith - Job
CAE RHOS, SEION.

Telli - Title
PROPOSED SKETCHES

Dylunwyd gan - Drawn Dyddiad - Date
T. EVANS JUNE 2020

Graddfa - Scale
1:50 & 1:100

Rhif y dyluniad - Drawing number
EA00013-A2-02