


NOTES

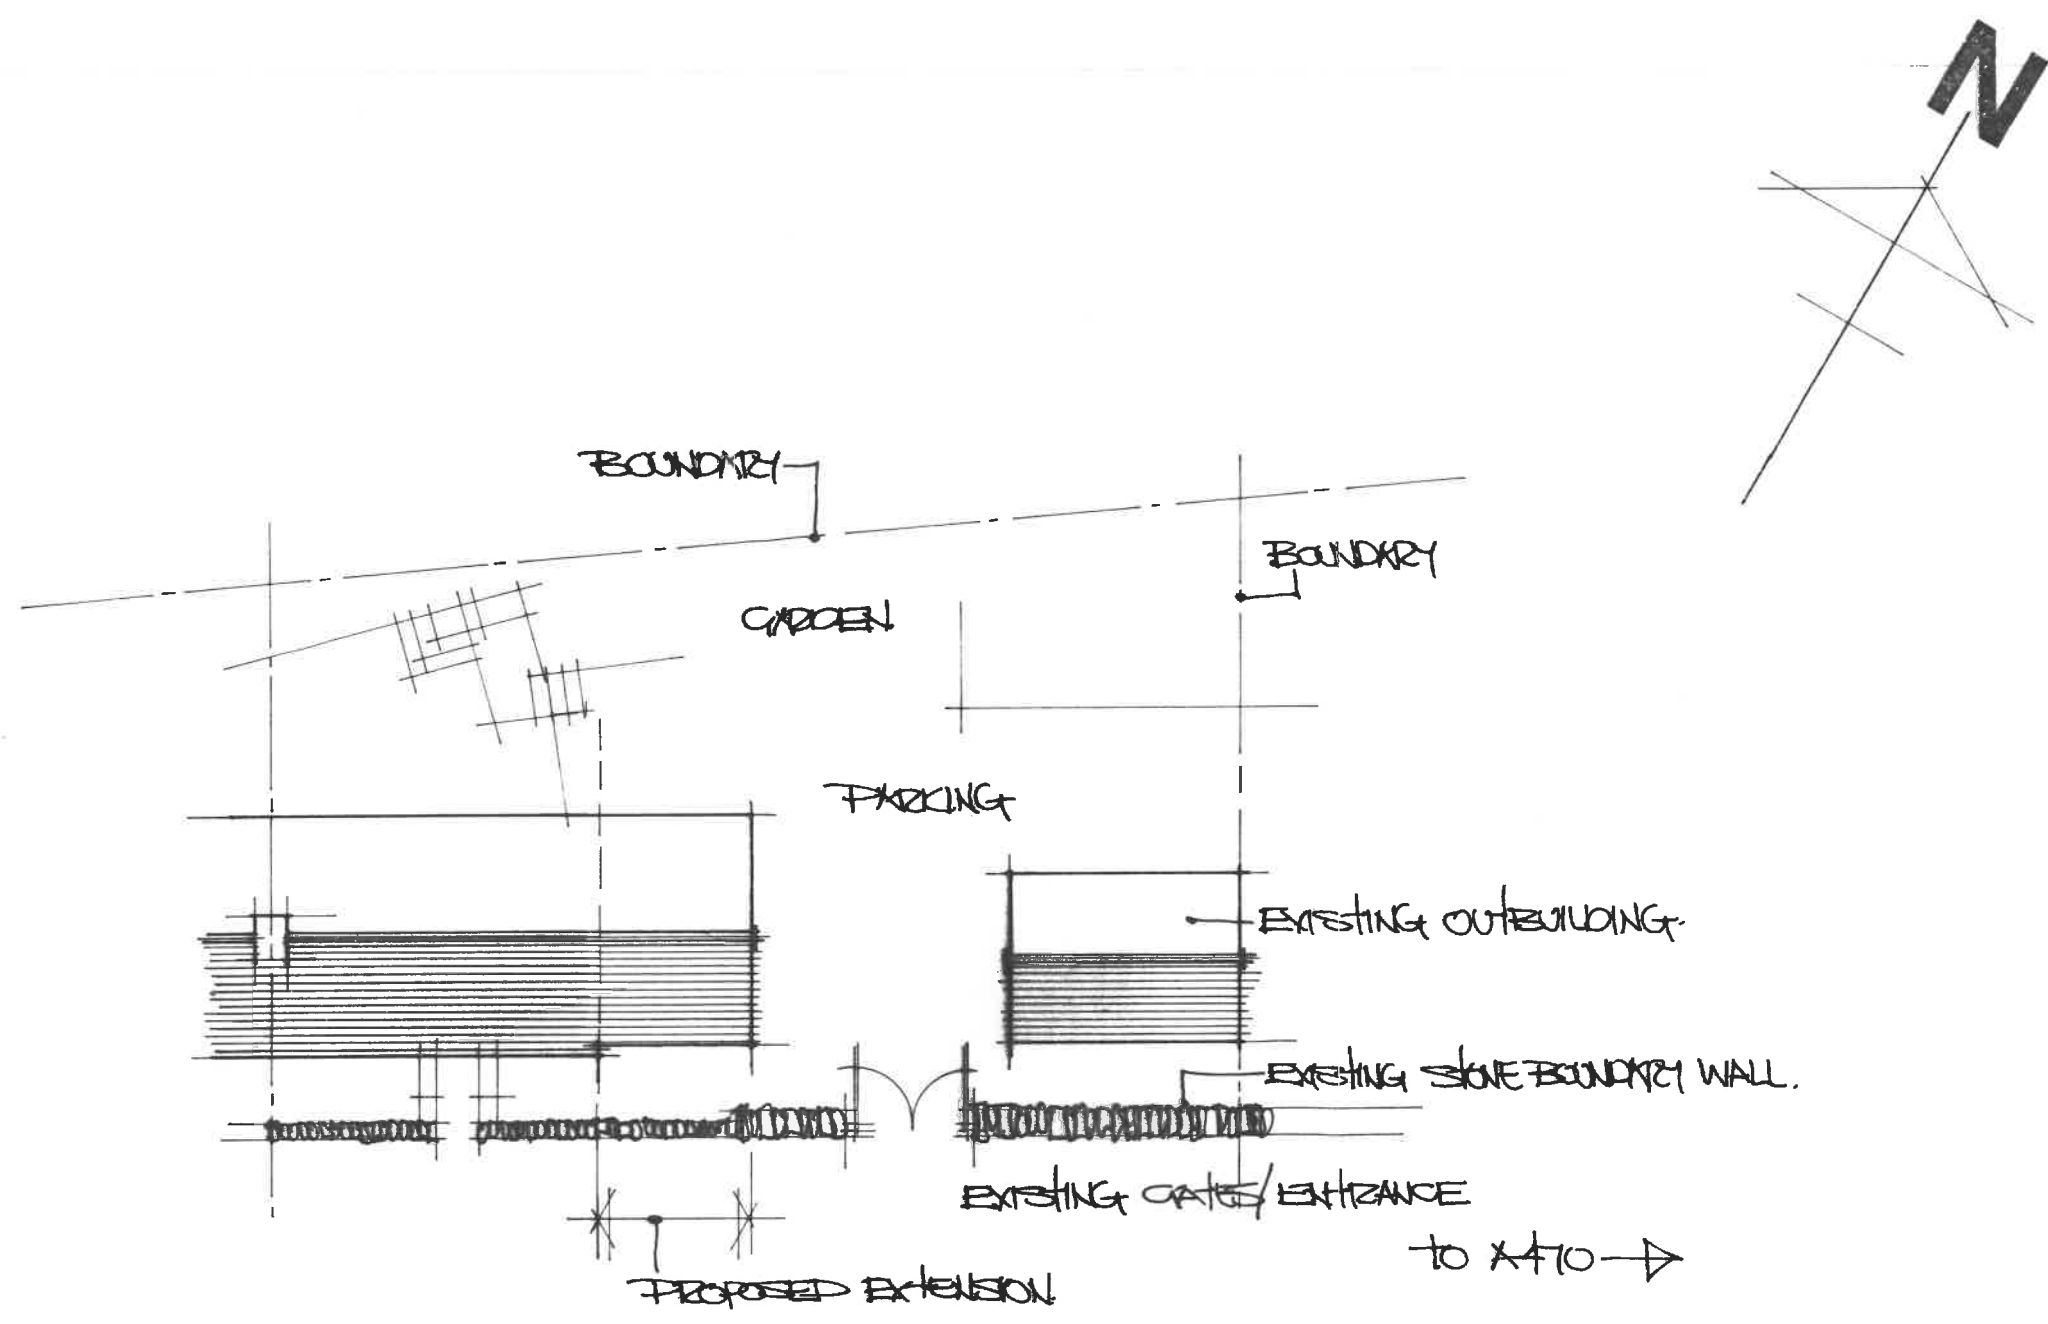

SITE PLAN

**Don Westley**  
 Architectural Services  
 Gwasanaethau Pensaemio  
 Tel: 01766 830 287  
 Mob: 07970 366 237  
 don.westley@yahoo.co.uk

CLIENT  
 MR & MRS J. DANIELS,  
 3 PANT YR ONNEN,  
 RHINWBYFDIR,  
 BLAENAU FFESTINIOG,  
 GWYNEDD.

JOB  
 PROPOSED EXTENSION  
 AT 3 PANT YR ONNEN,  
 RHINWBYFDIR,  
 BLAENAU FFESTINIOG,  
 GWYNEDD

0.3 PROPOSED

SCALE 1:200 DATE FEB 2013

DRWG. NO. 03/JD 13 - B