




3 Proposed Outbuildings North
1 : 50

1:1000 Flood water level

1:200 Flood water level

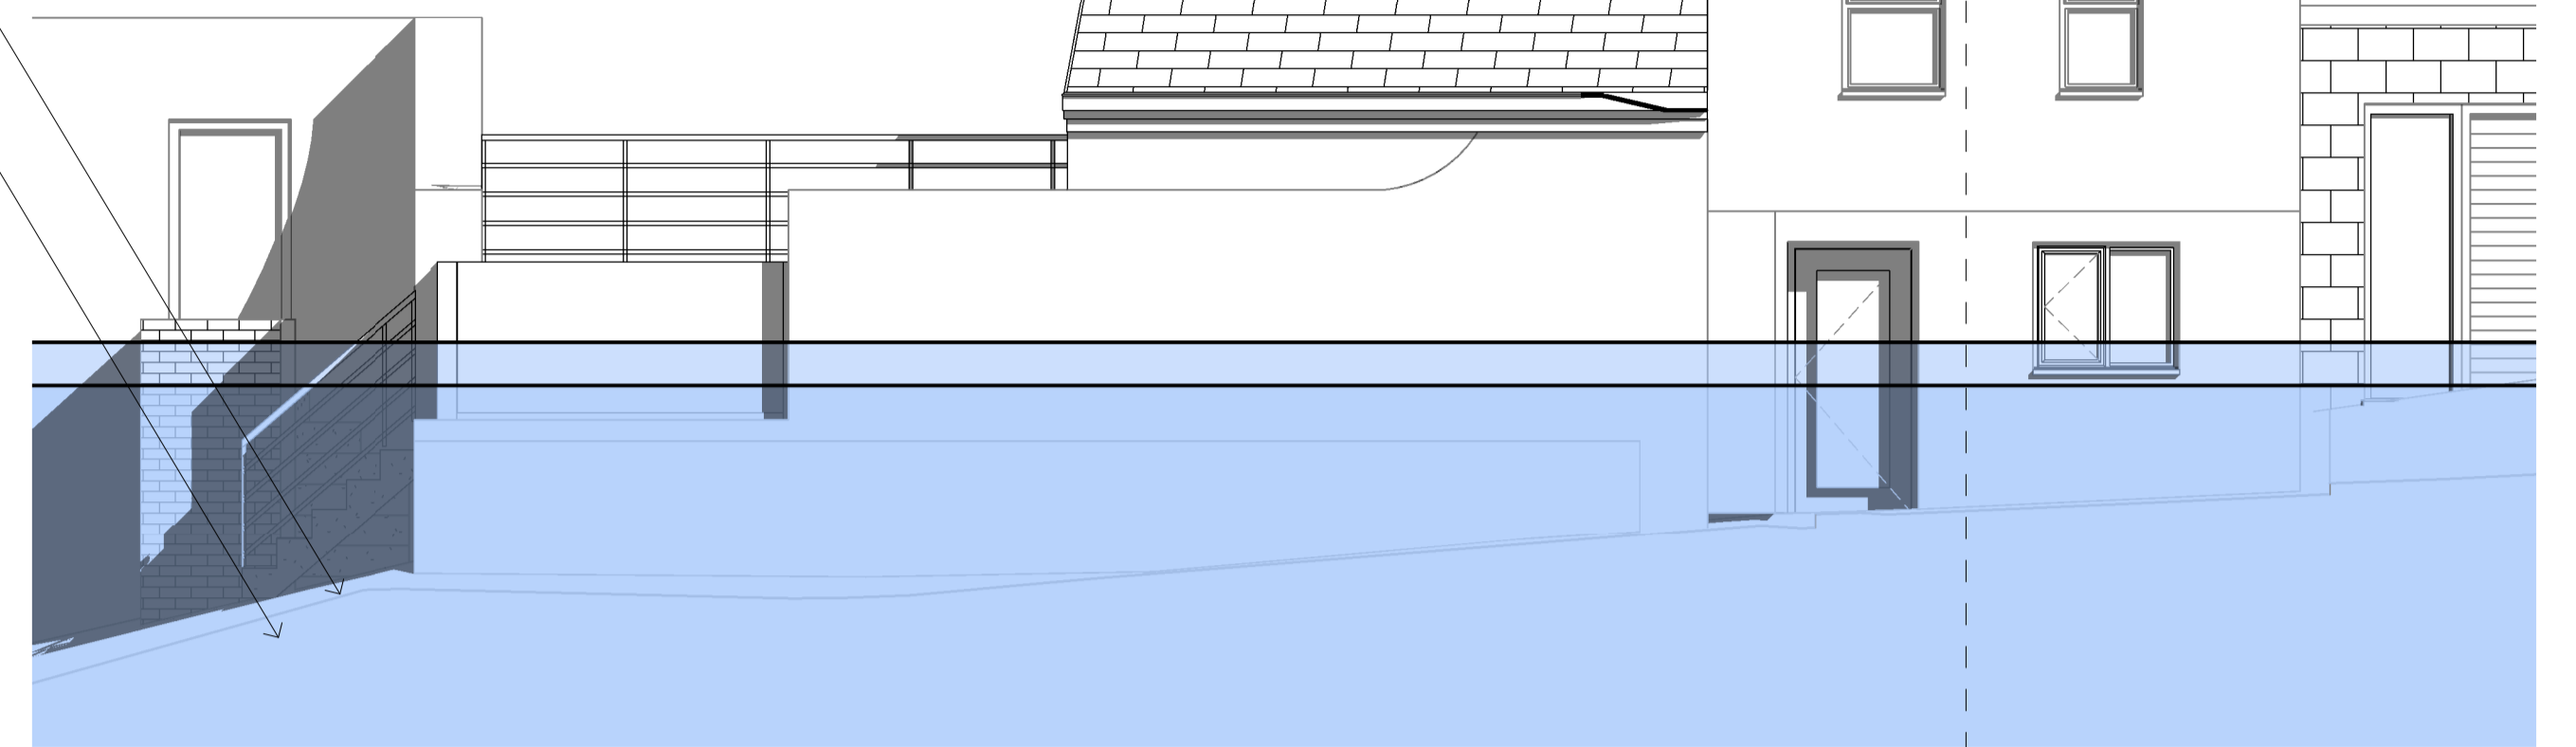

4 Proposed Outbuildings West
1 : 50

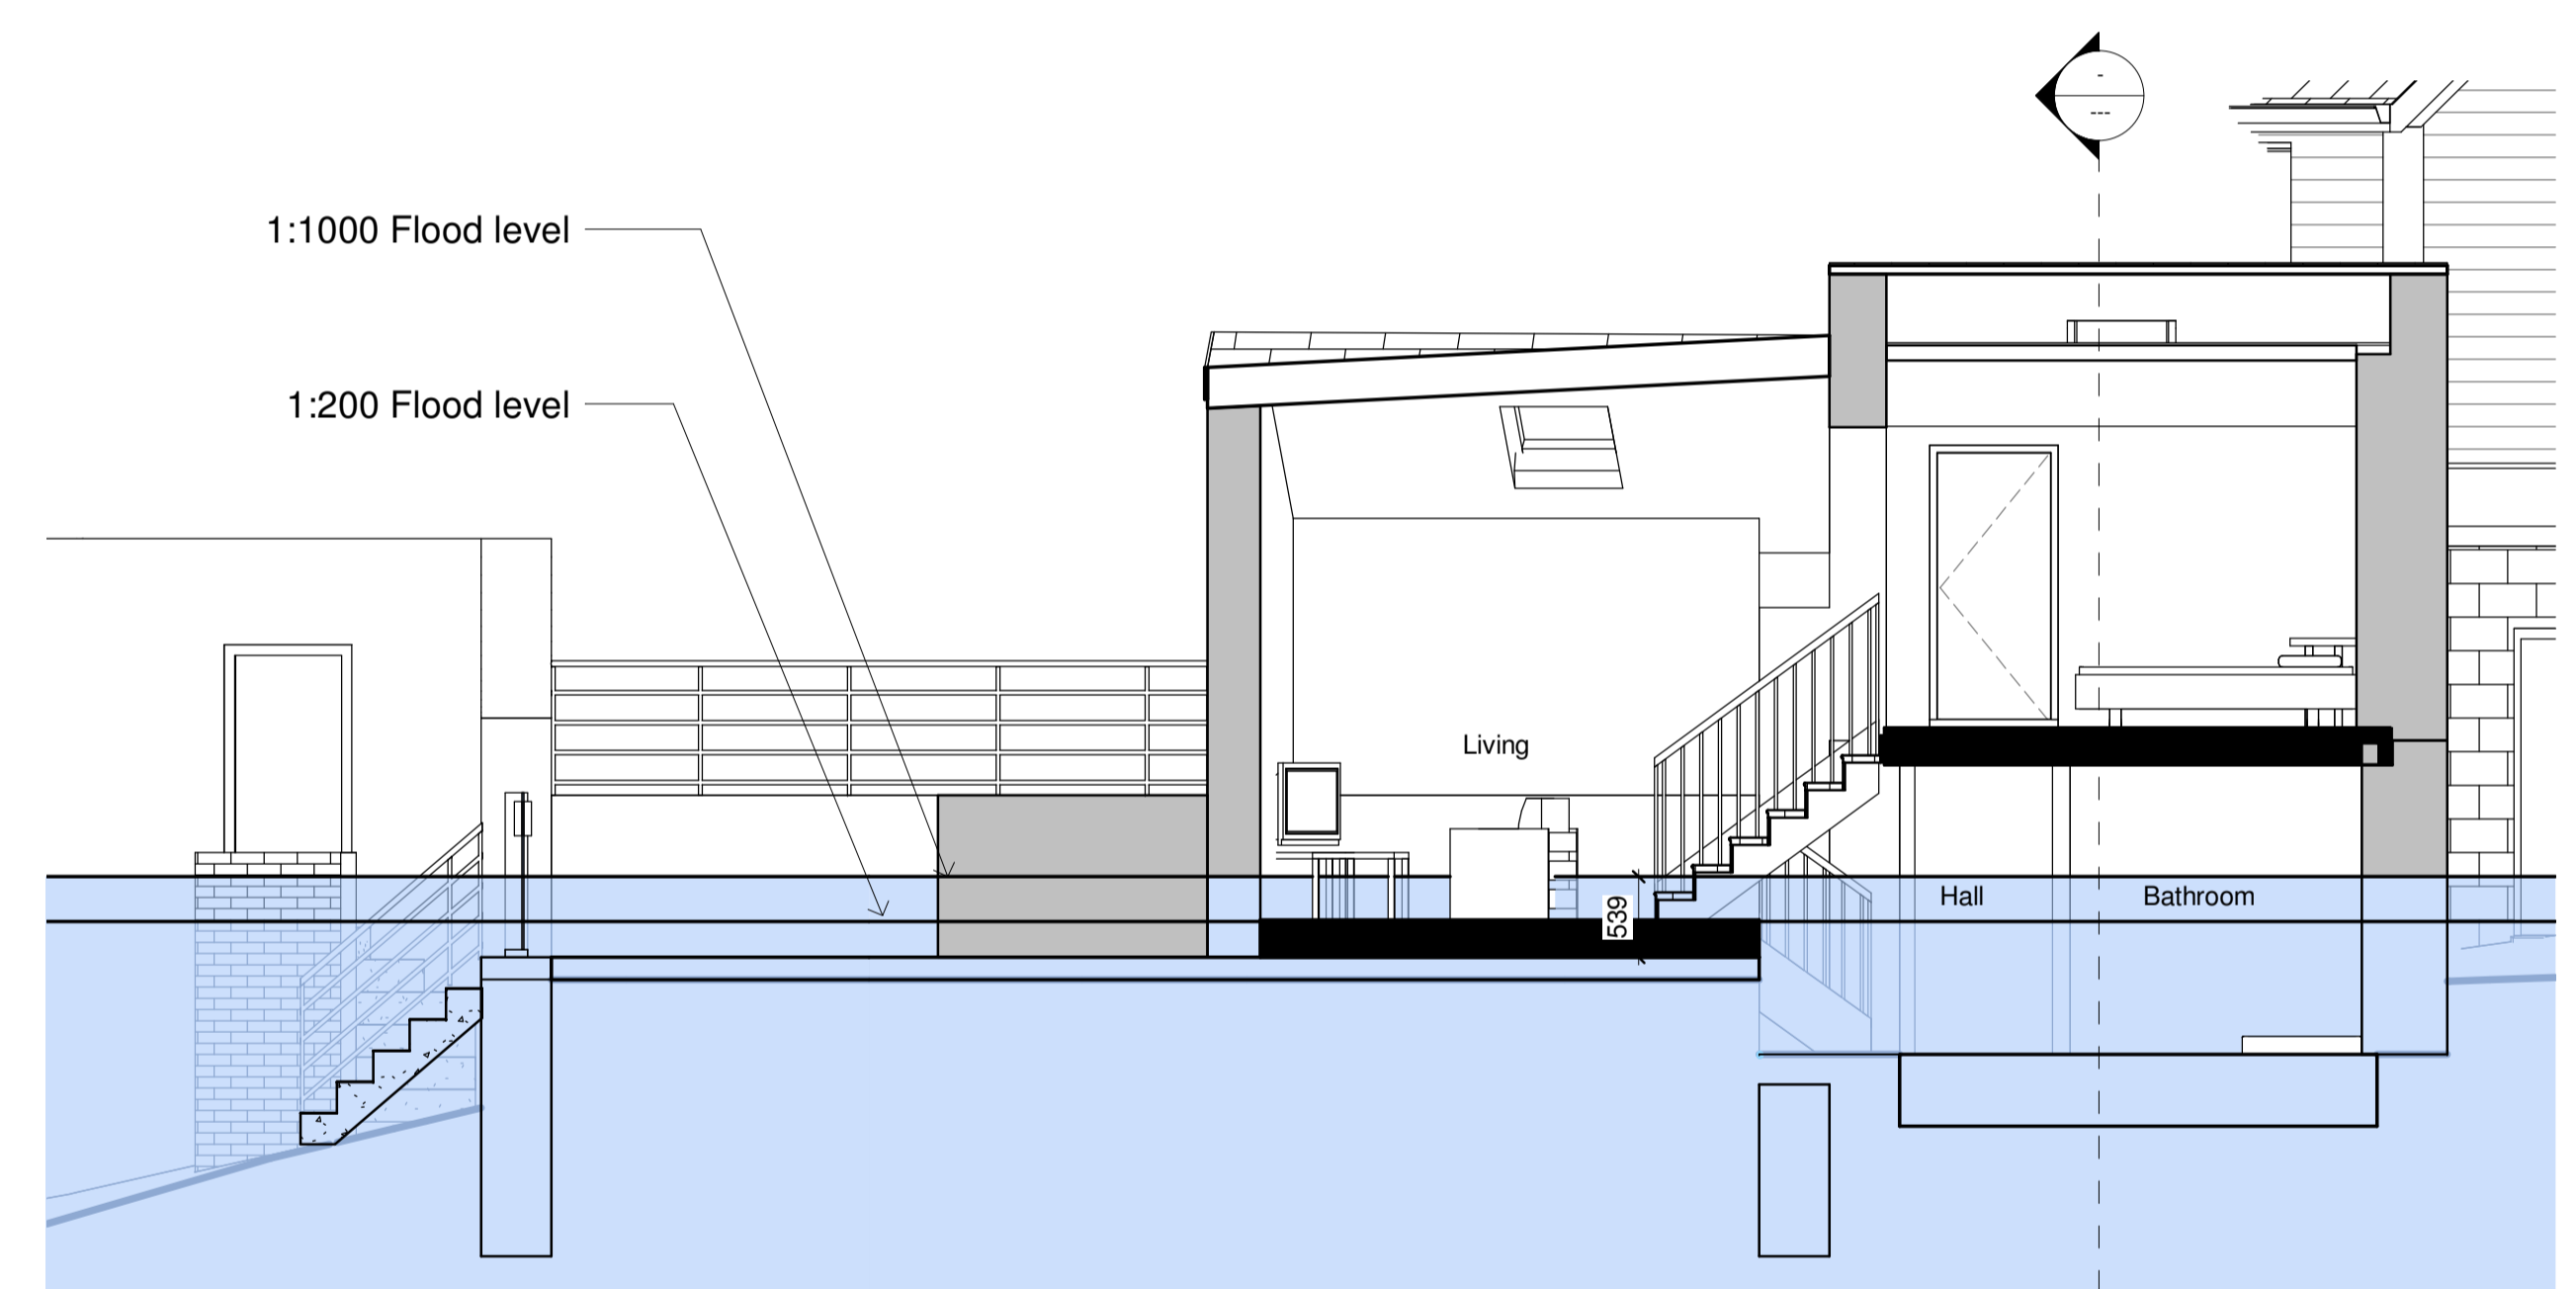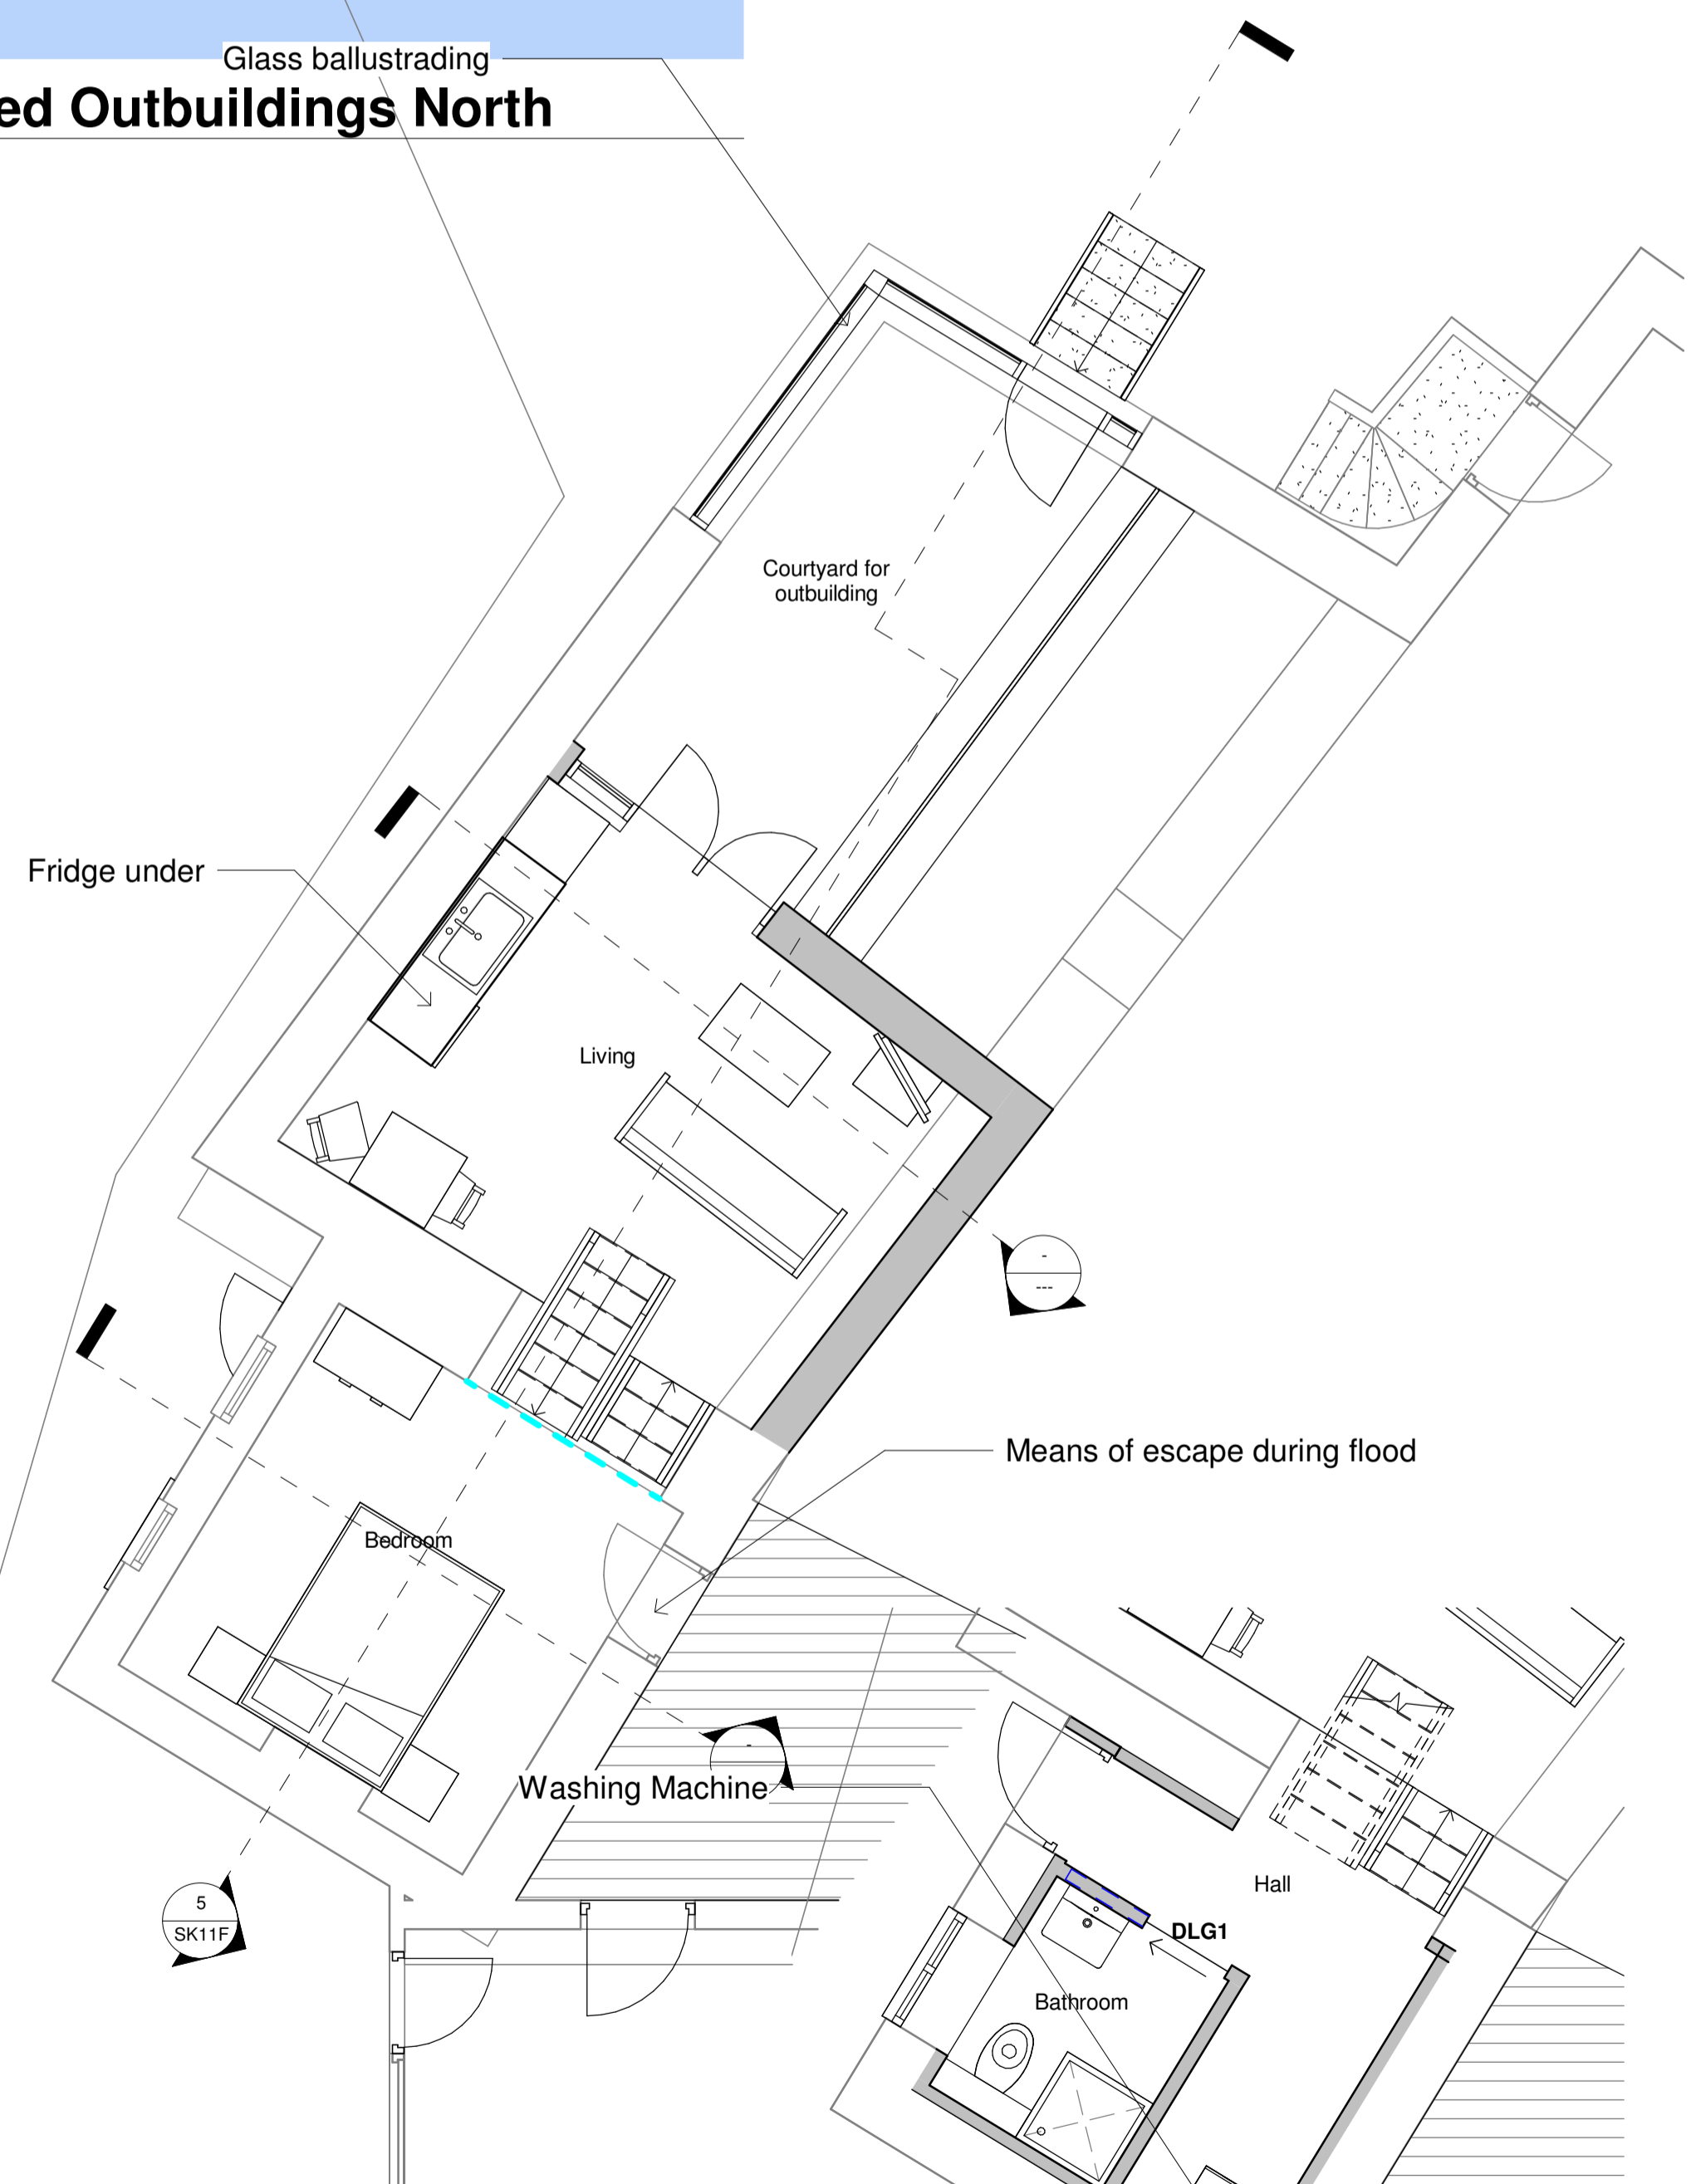


5 Section 7
1 : 50

1 Proposed Outbuilding
1 : 50

2 Proposed Shed Ground
1 : 50

**Gweler Cynllun Diwygiedig
See Amended Plan**

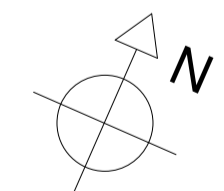

Amendments		
B	Flood levels shown	05.03.19
c	cROG LOFT STOREY ADDED	11.03.19
D	Revised following meeting	21.03.19
E	Stairs narrowed	29.03.19
F	Utility added on lower level	02.04.19

WRAY architects
RIBA Chartered Architect

Project - Bwthyn Brudyn
Title - Outbuilding
Drawn - 08.09.18 Scale - 1 : 50
Number - 18.007.SK11F

Do not scale from this drawing : Original printed at A1
© Copyright Peter Wray 2018 : architects@mrray.co.uk
01758 720635 07804 189053

