




EXISTING SECTION AA

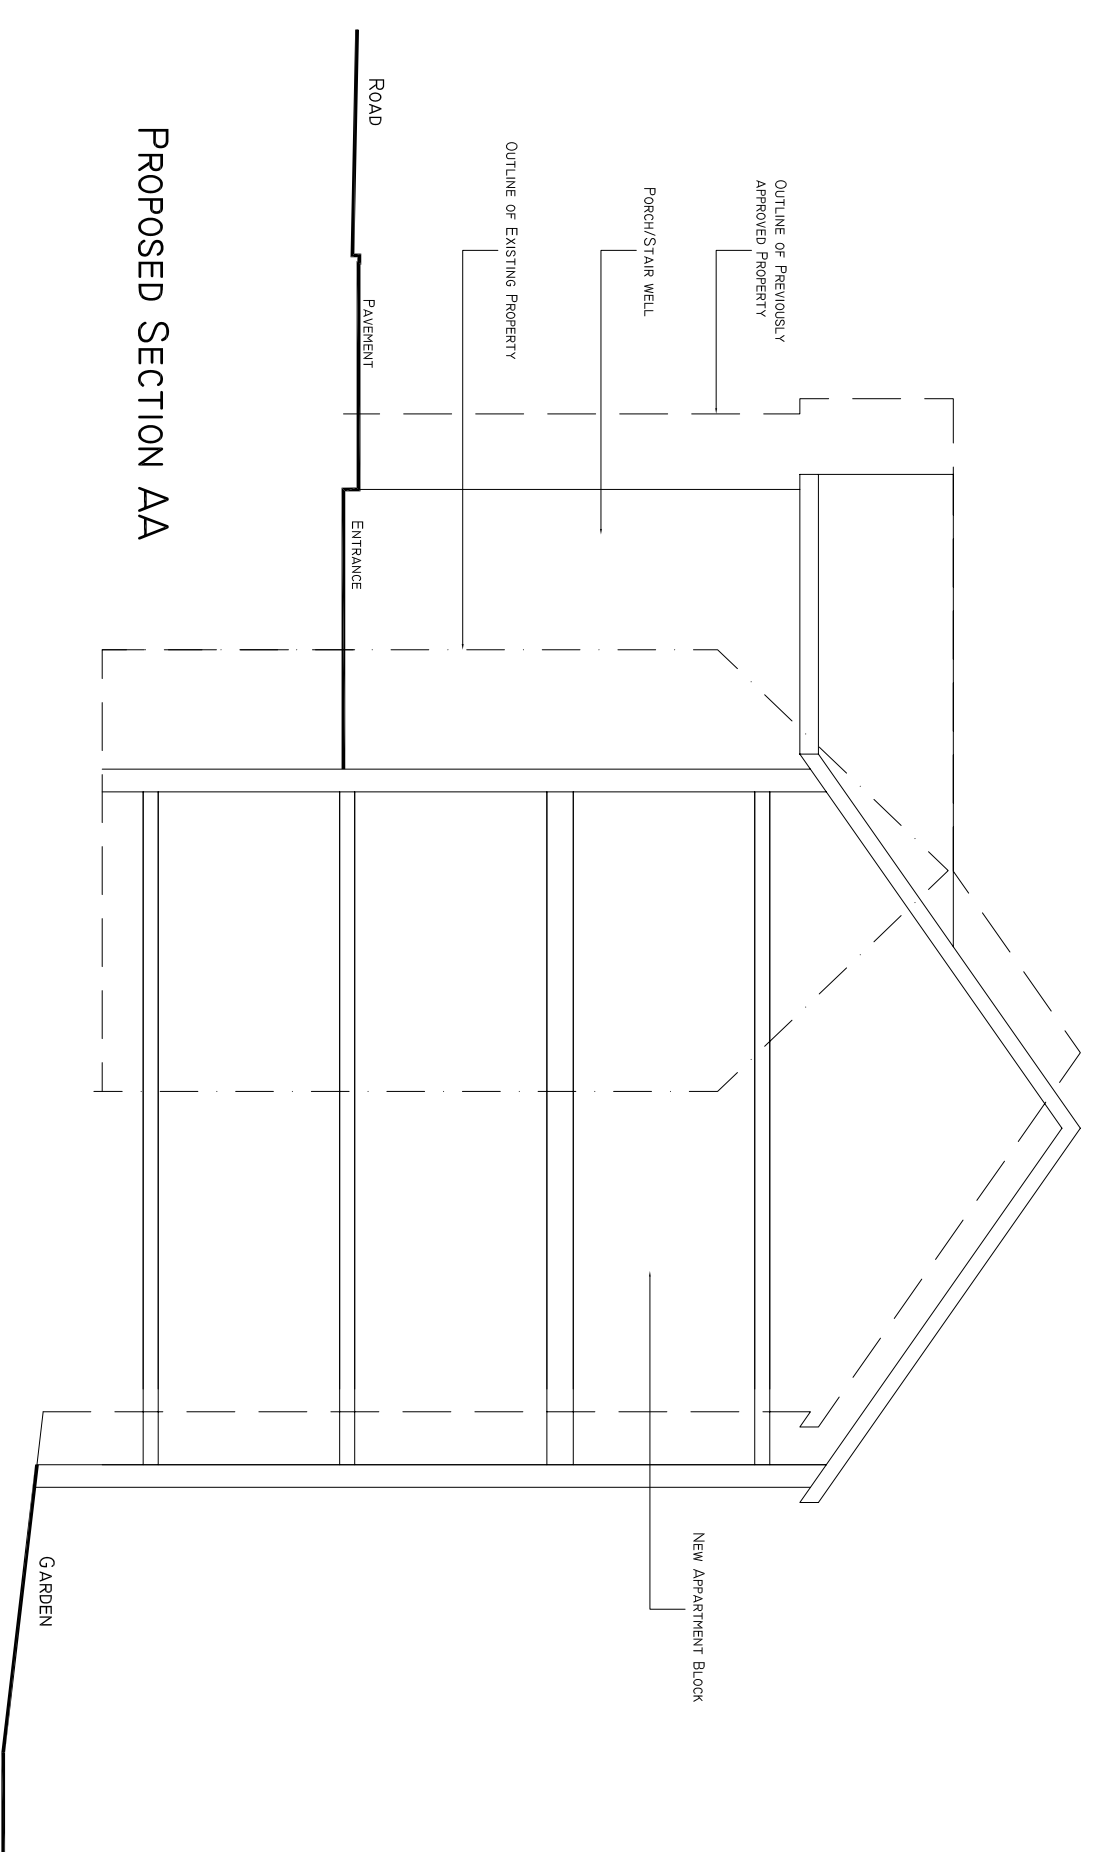


PROPOSED SECTION AA

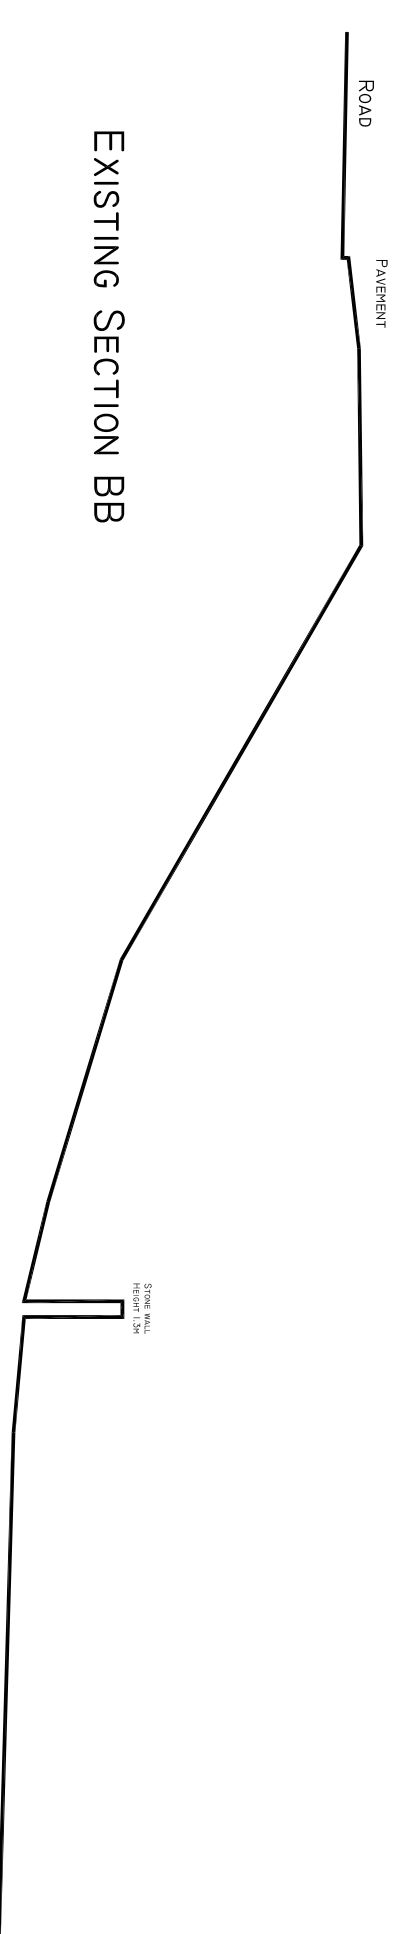


EXISTING SECTION BB

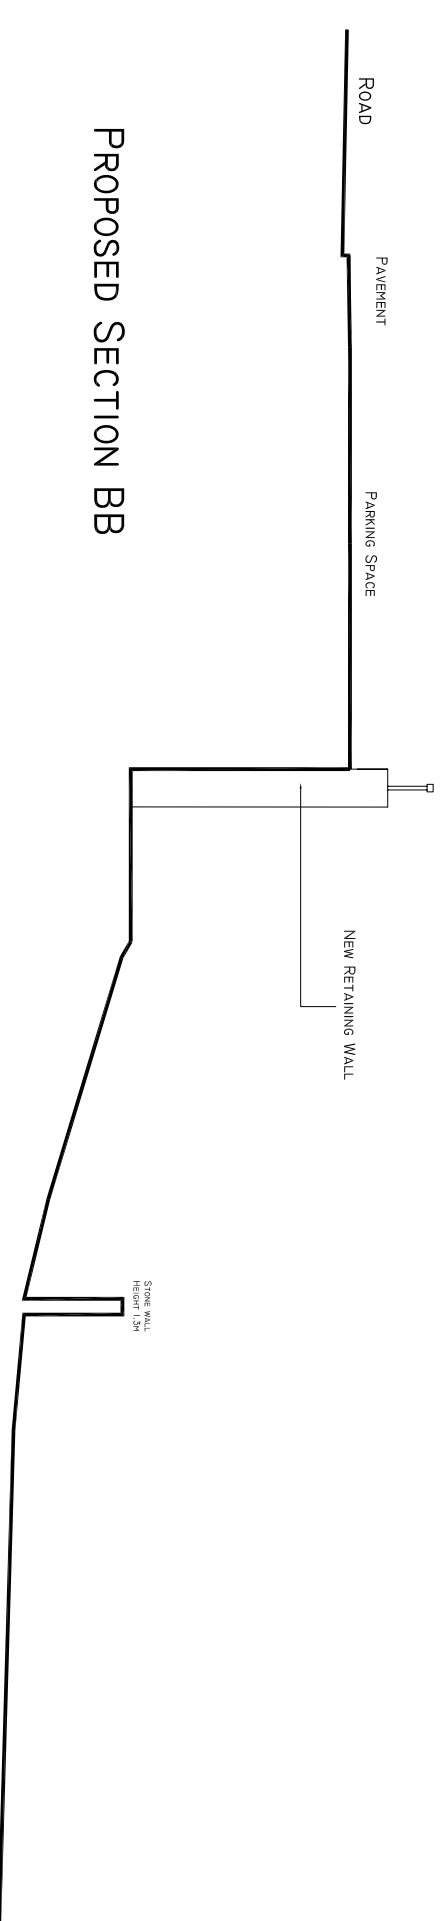

PROPOSED SECTION BB

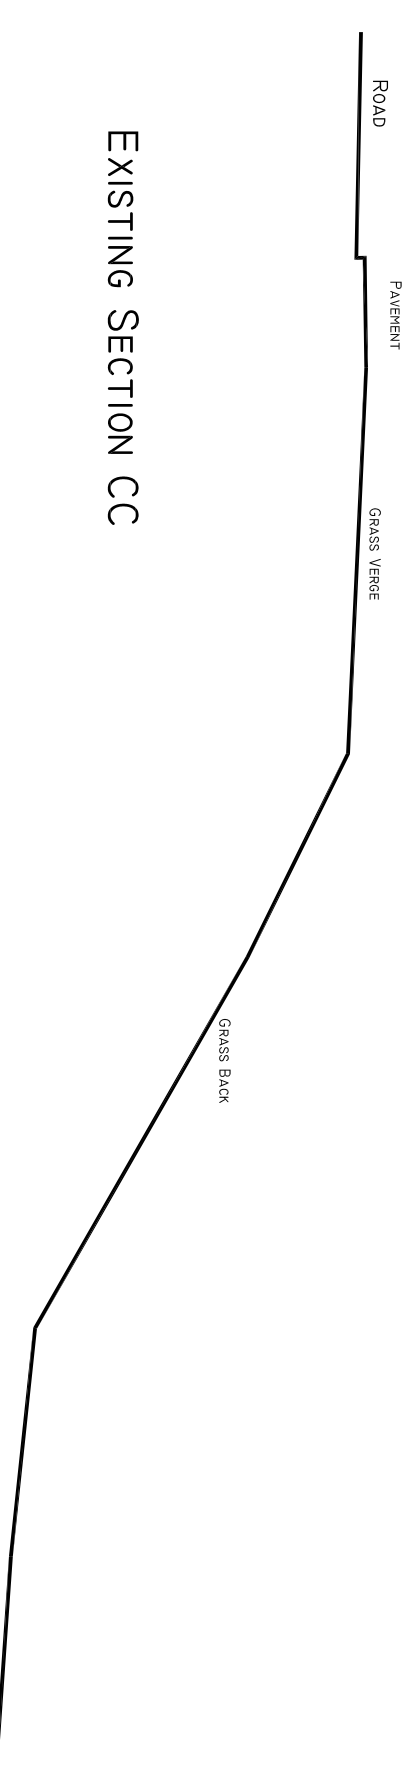

EXISTING SECTION CC

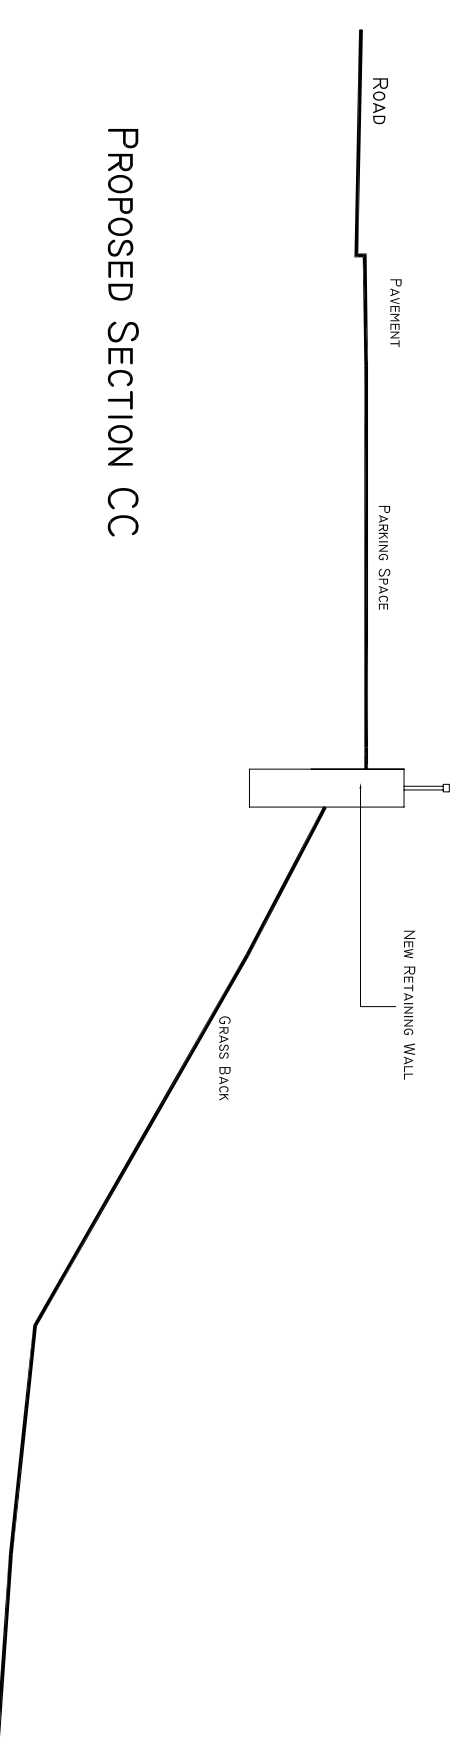

PROPOSED SECTION CC

Rev	Date	Details	Issues

design + architecture

wma design & architecture Ltd
 pier house, st georges road
 london
 tel: +44(0) 1248 717230
 fax: +44(0) 1248 714830
 email: info@wmadesign.co.uk
 web: www.wmadesign.co.uk

Project Title: PROPOSED RESIDENTIAL DEVELOPMENT
 Location: 11 CAERNARFON ROAD, FELINFEL, GWYNEDD
 Client: SNOWDONIA WINDOWS & DOORS (GWYNEDD) LTD
 Drawing Title: PROPOSED SITE SECTIONS

Scale: 1:100
 Output Paper Size: A1
 Date: APRIL 2009
 Issue Type: PLANNING
 Drawn by: PJ
 Job No: SH971
 Drawing No: AL(0)02
 Revision: