



Gweler Cynllun Diwygiedig
See Amended Plan

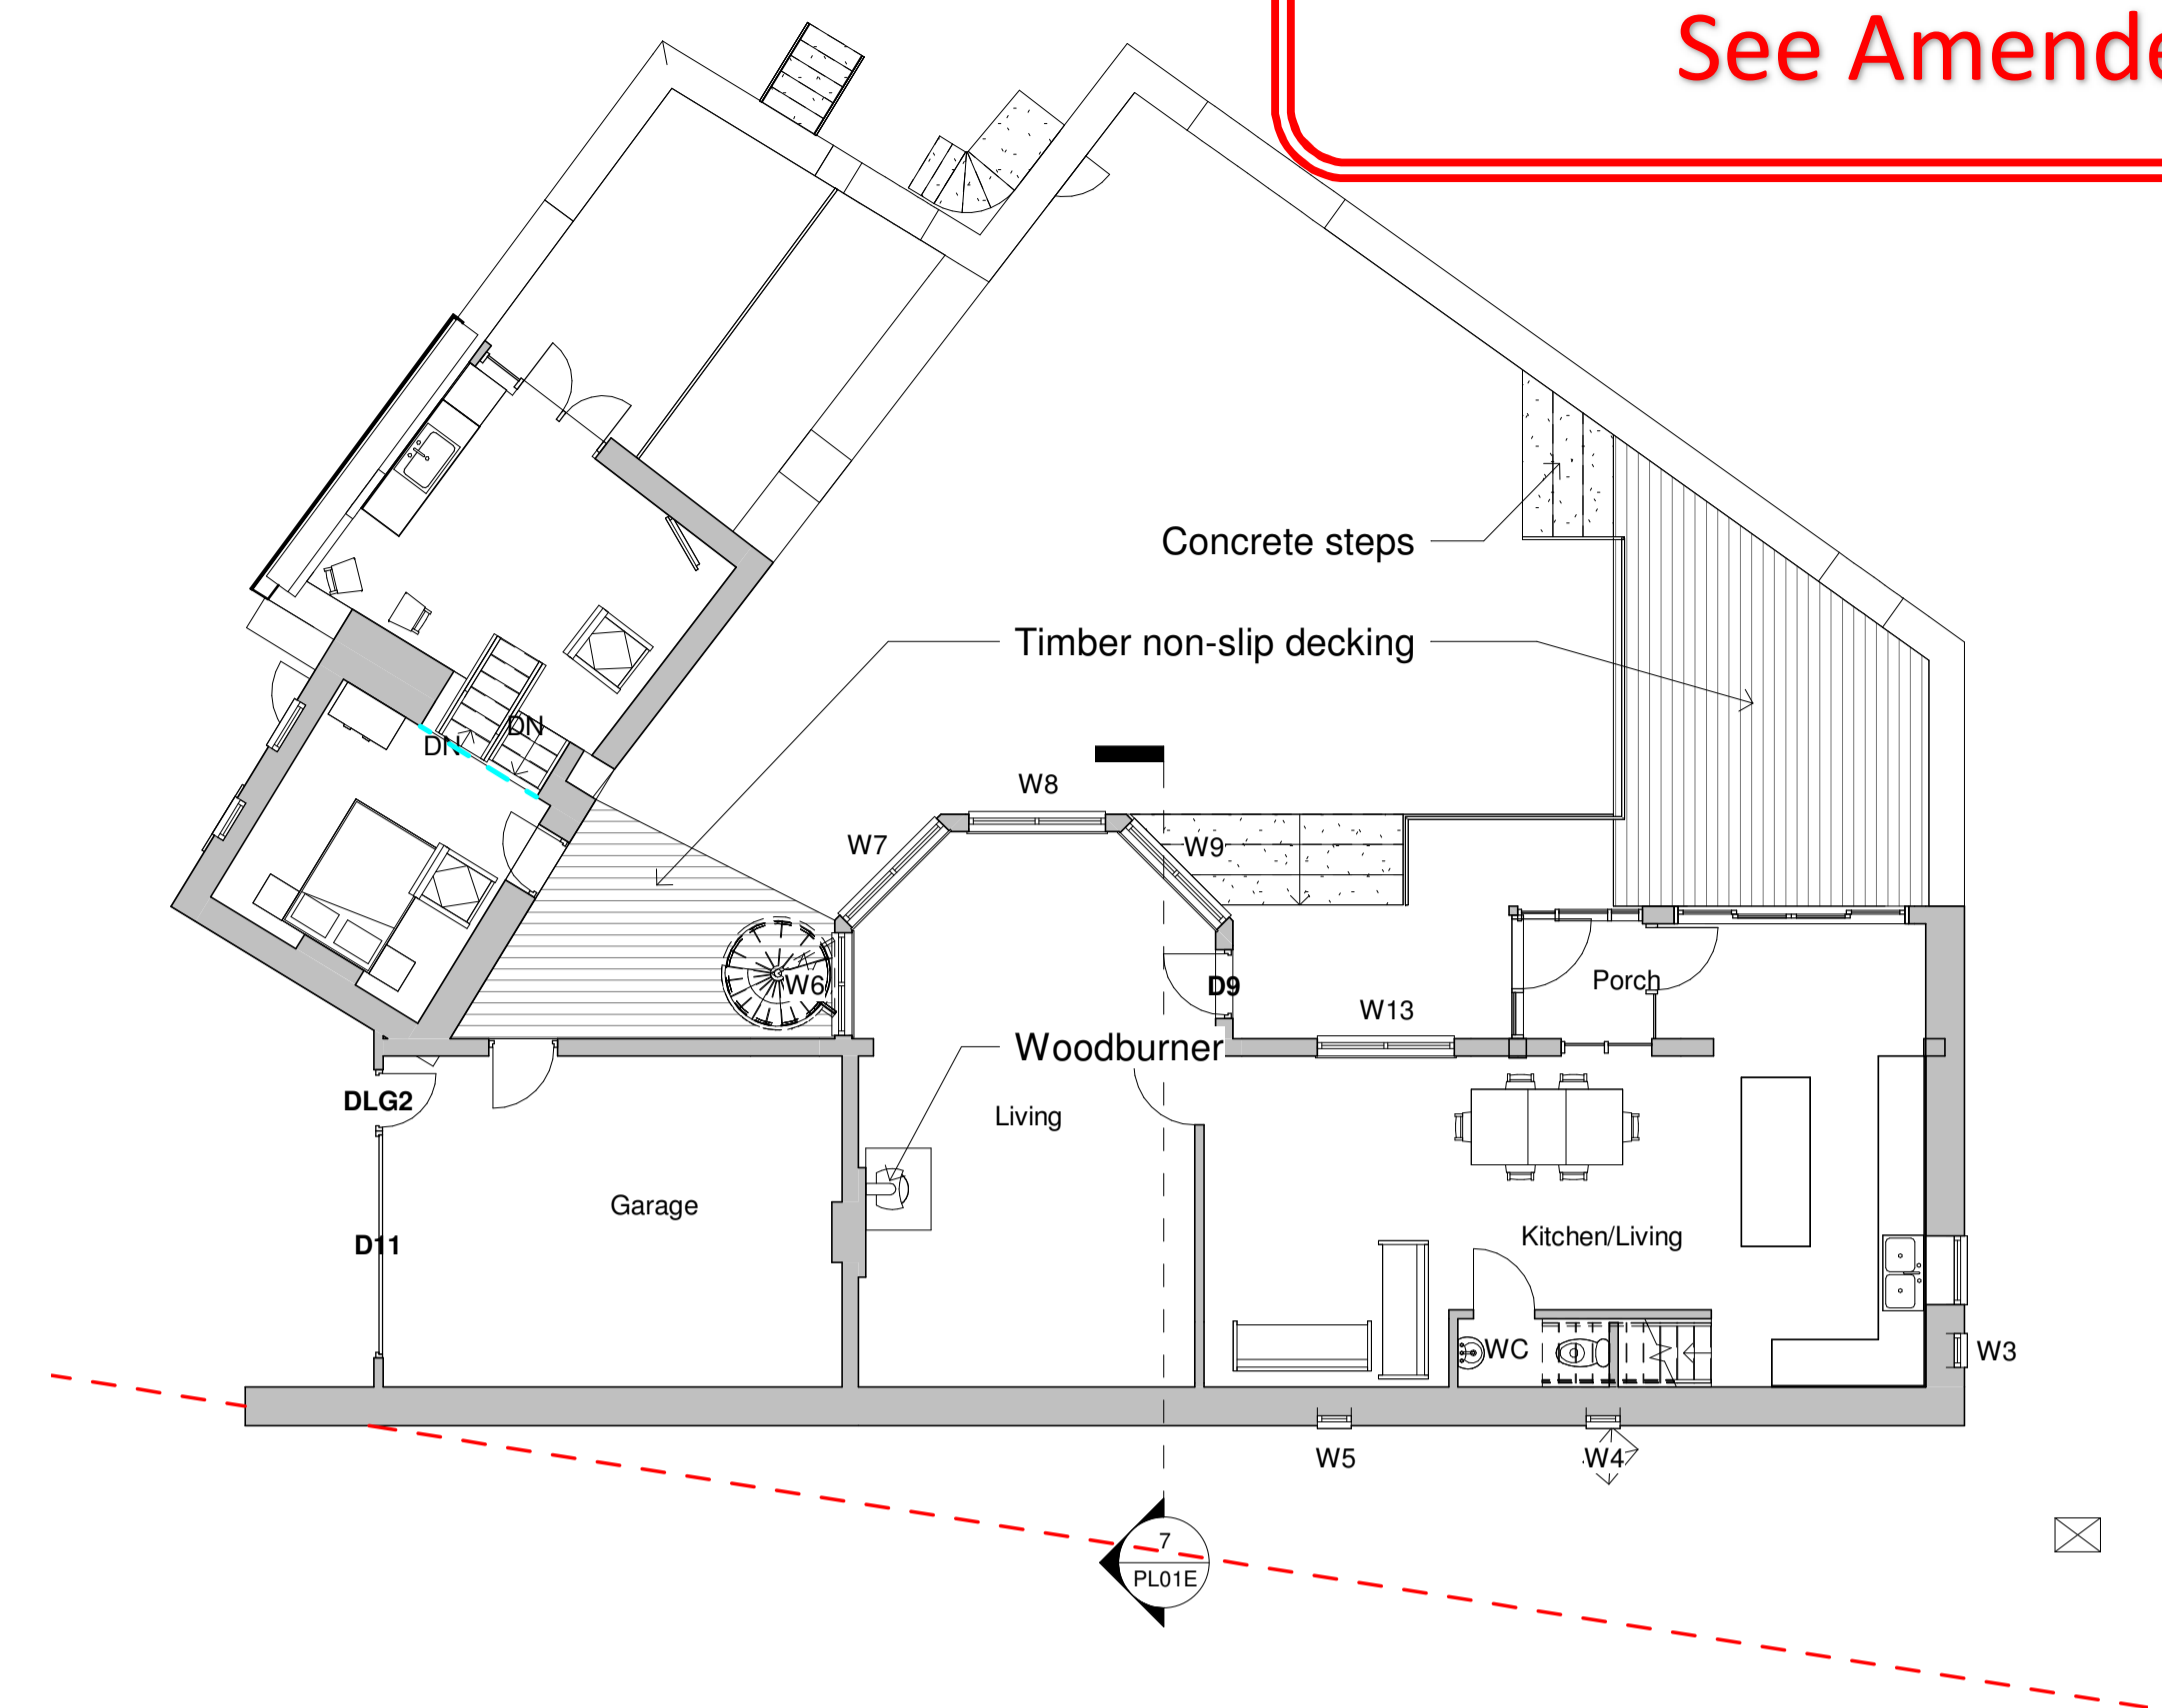


2 Proposed Ground Floor
1 : 100

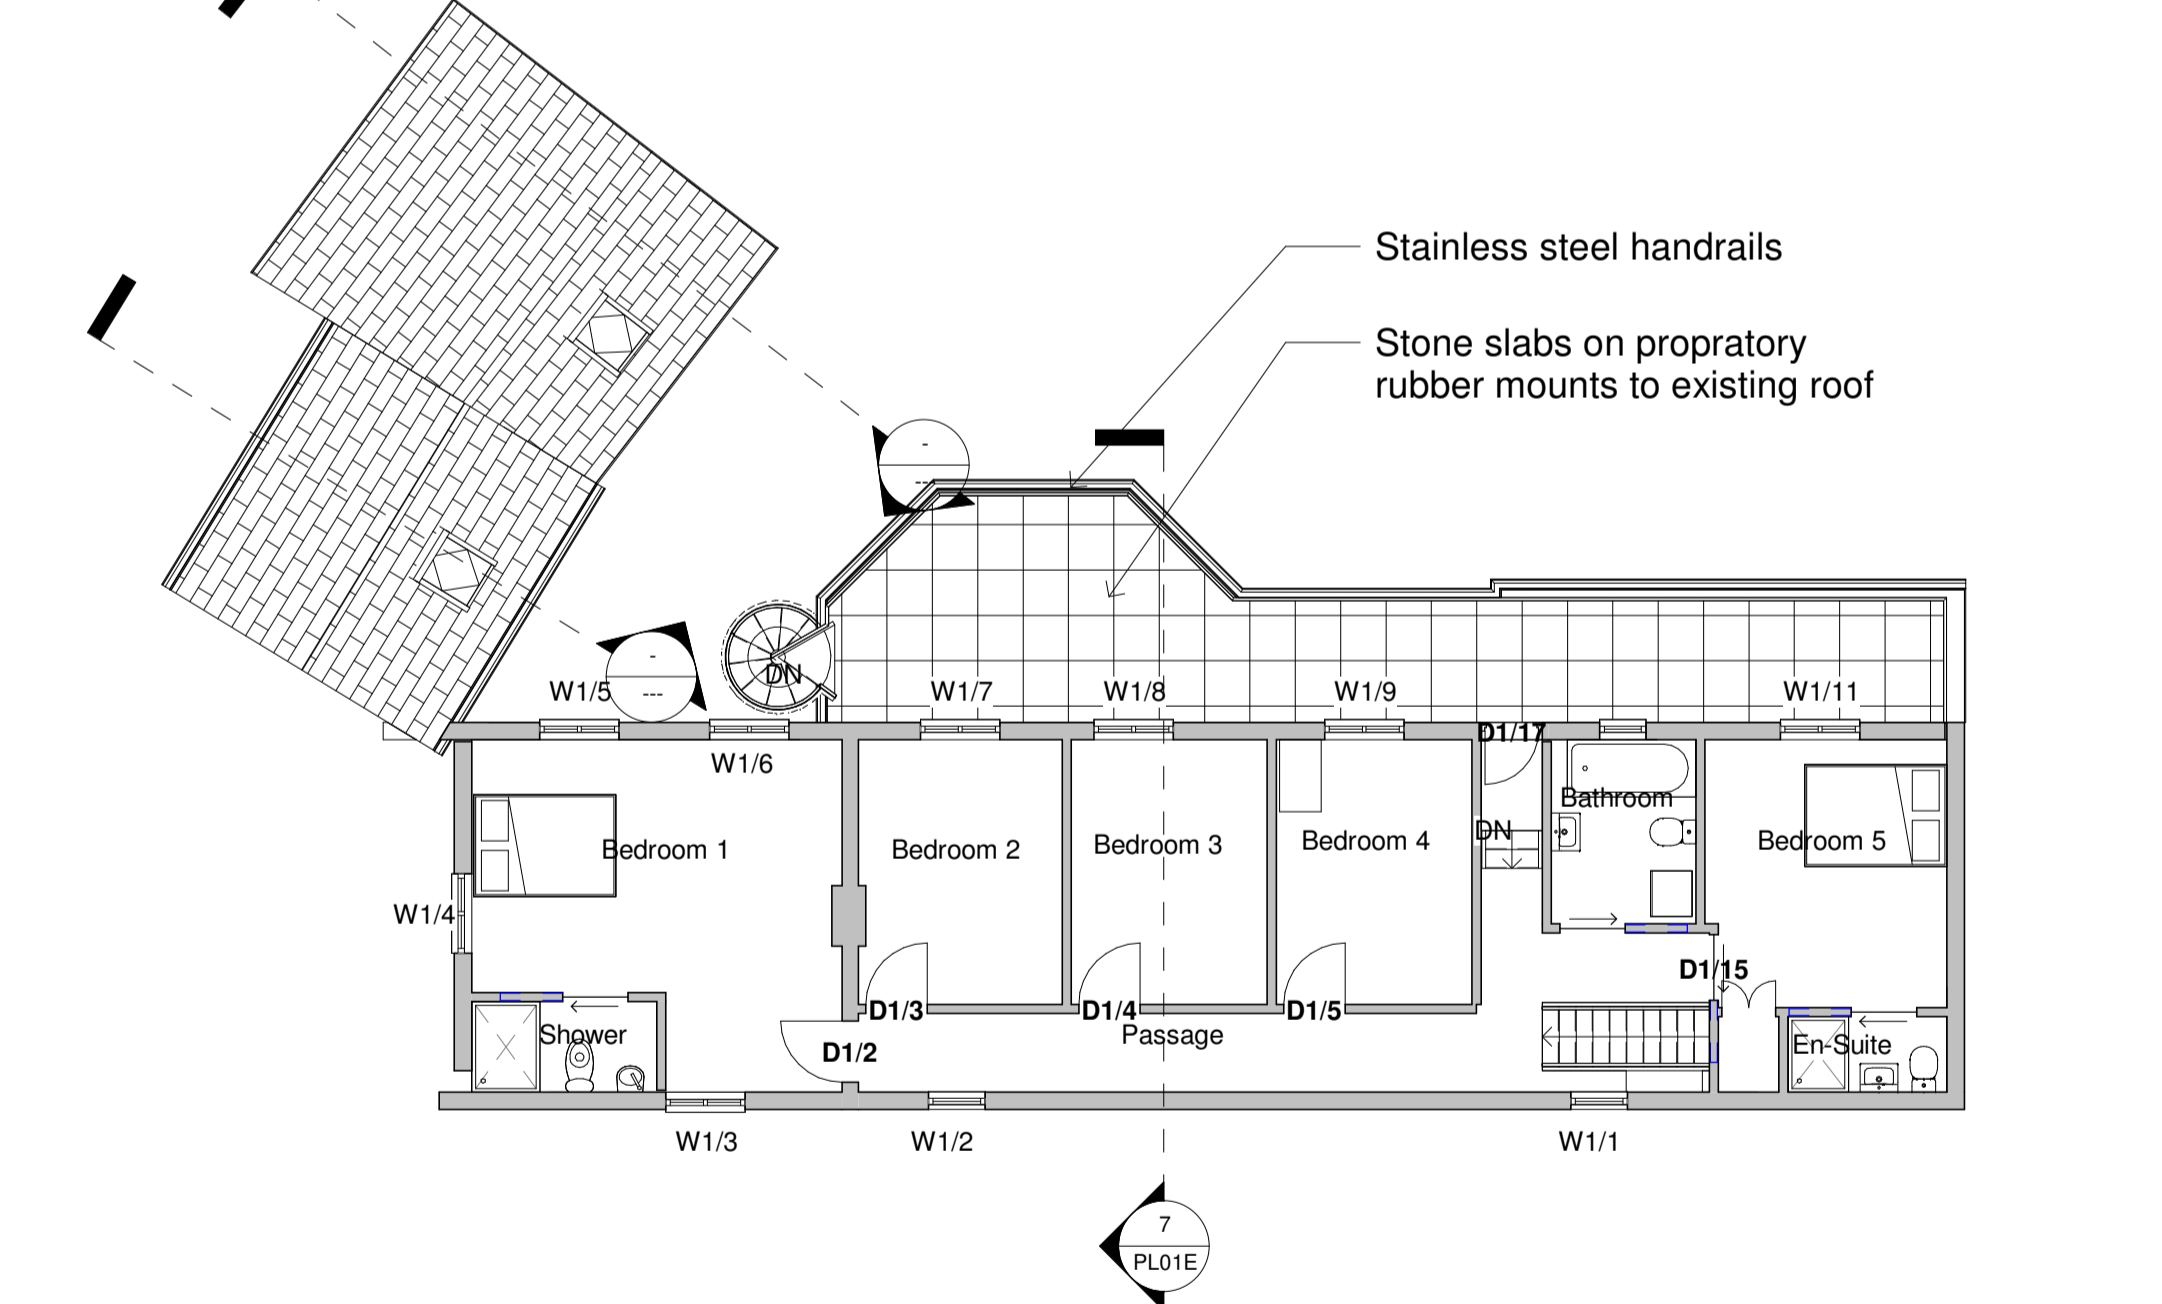


1 Proposed First Floor
1 : 100



4 Proposed East
1 : 100

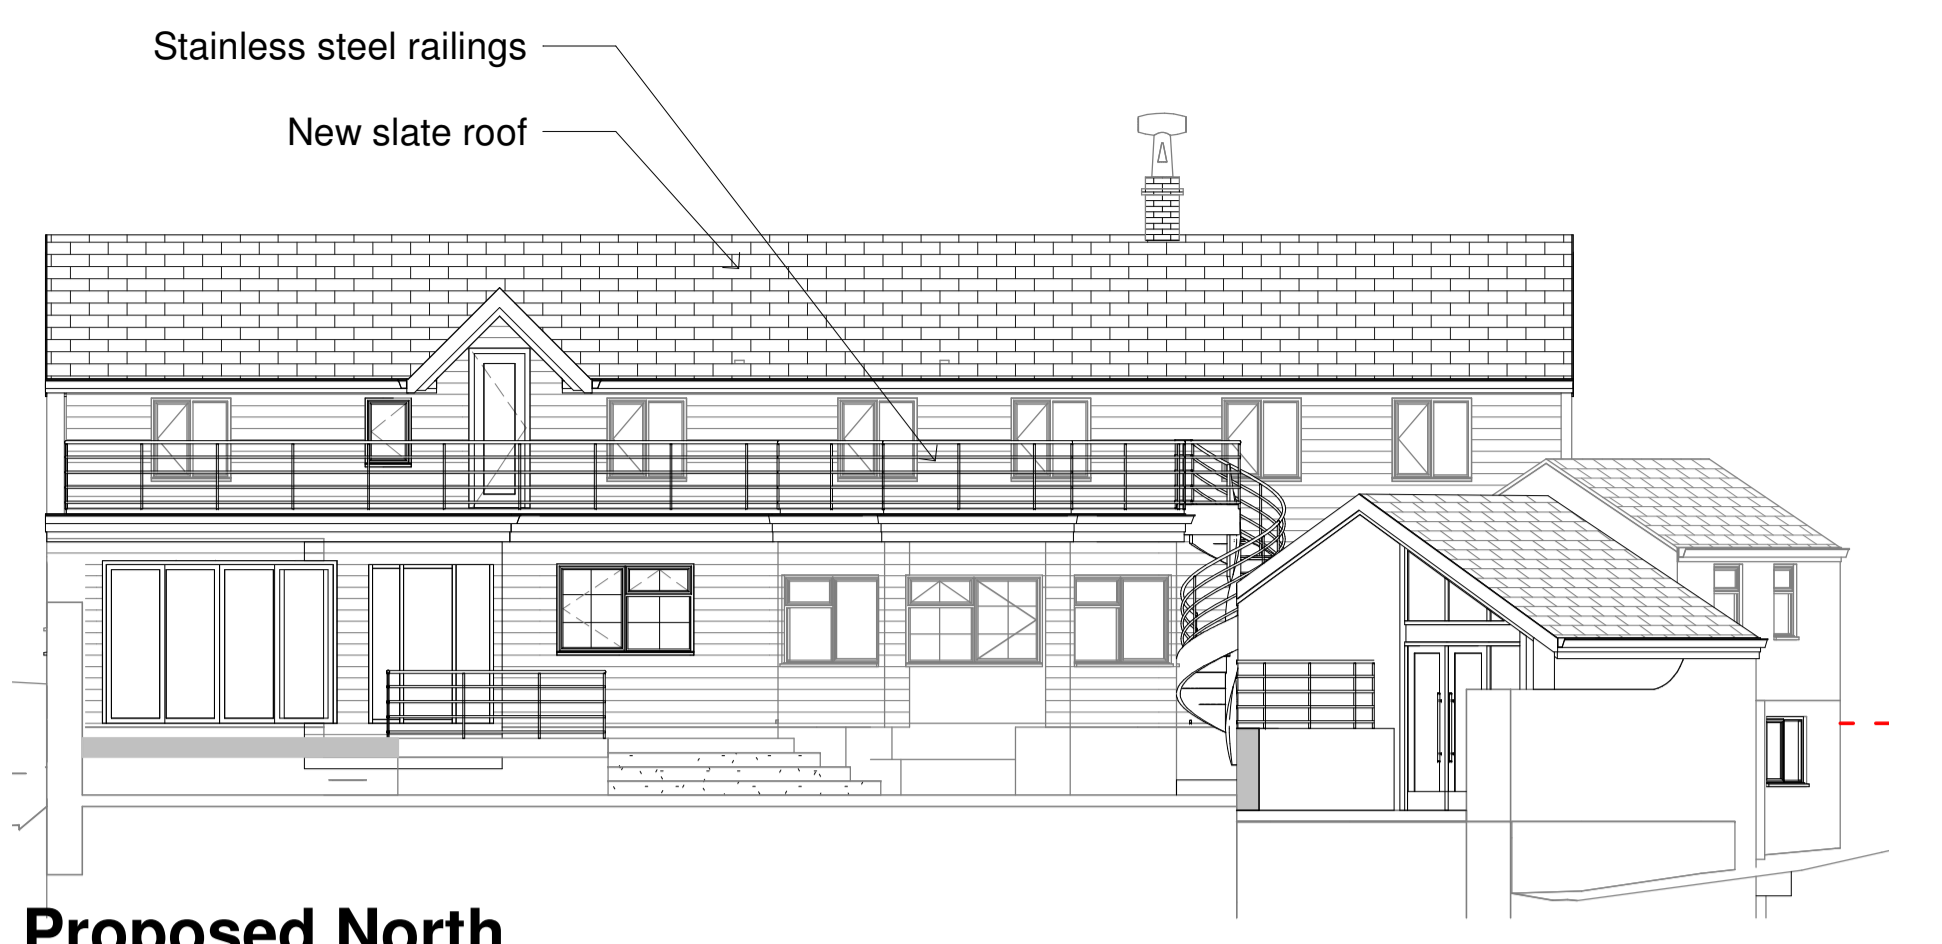


3 Proposed North
1 : 100

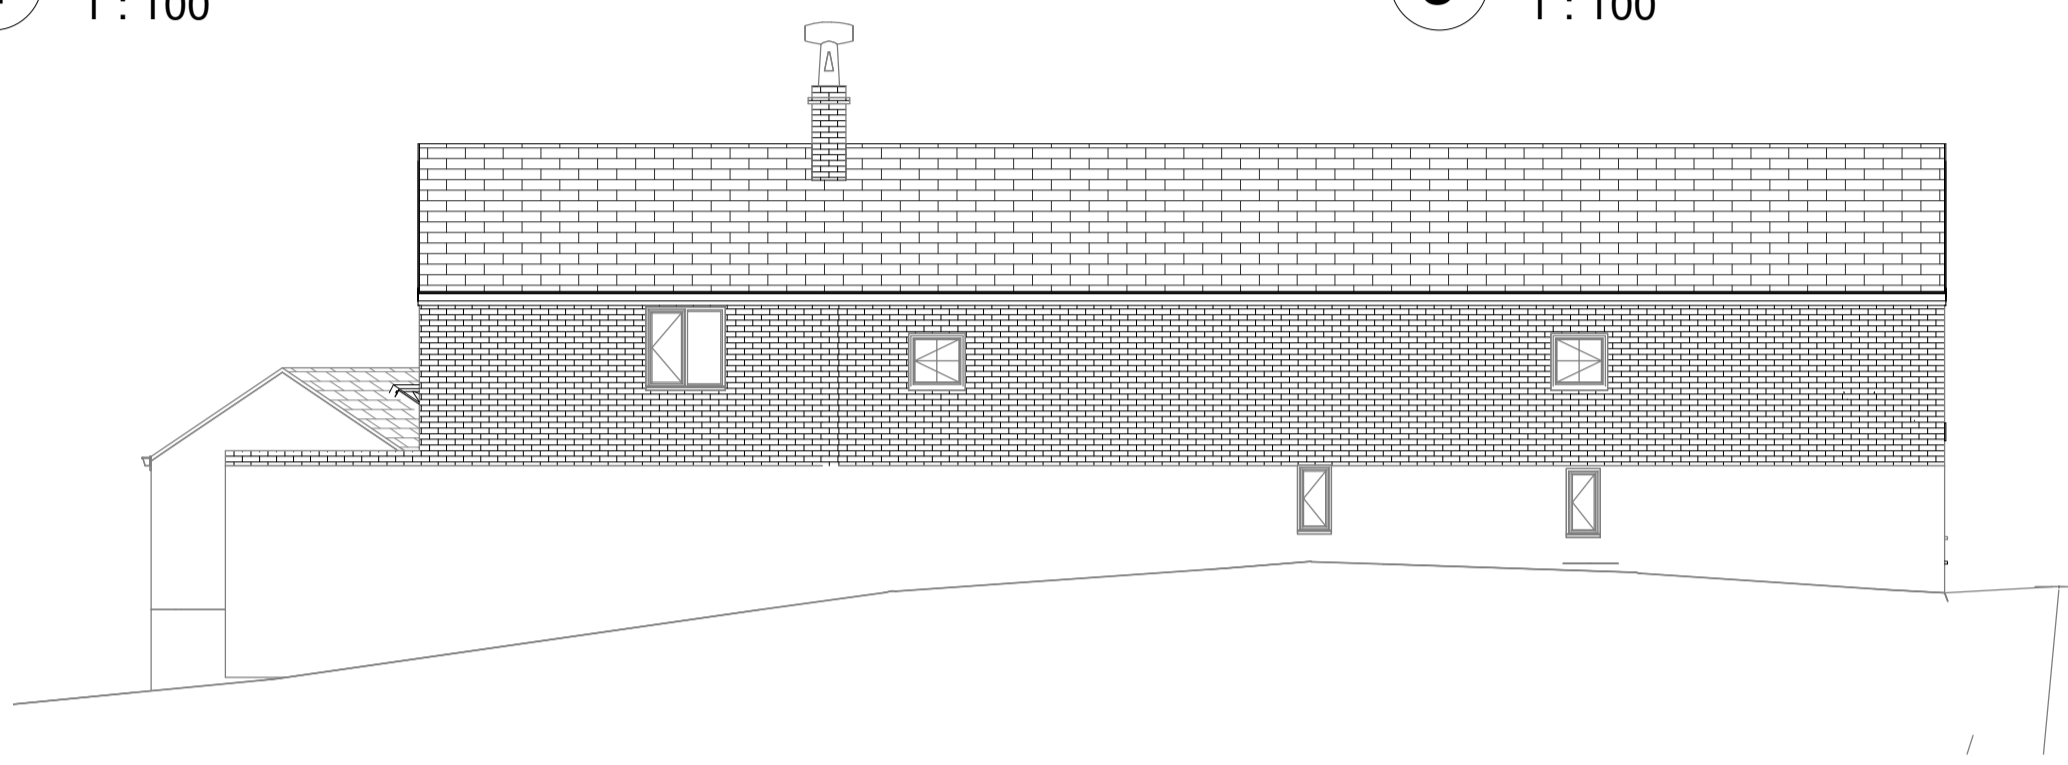

5 Proposed South
1 : 100




6 Proposed West
1 : 100

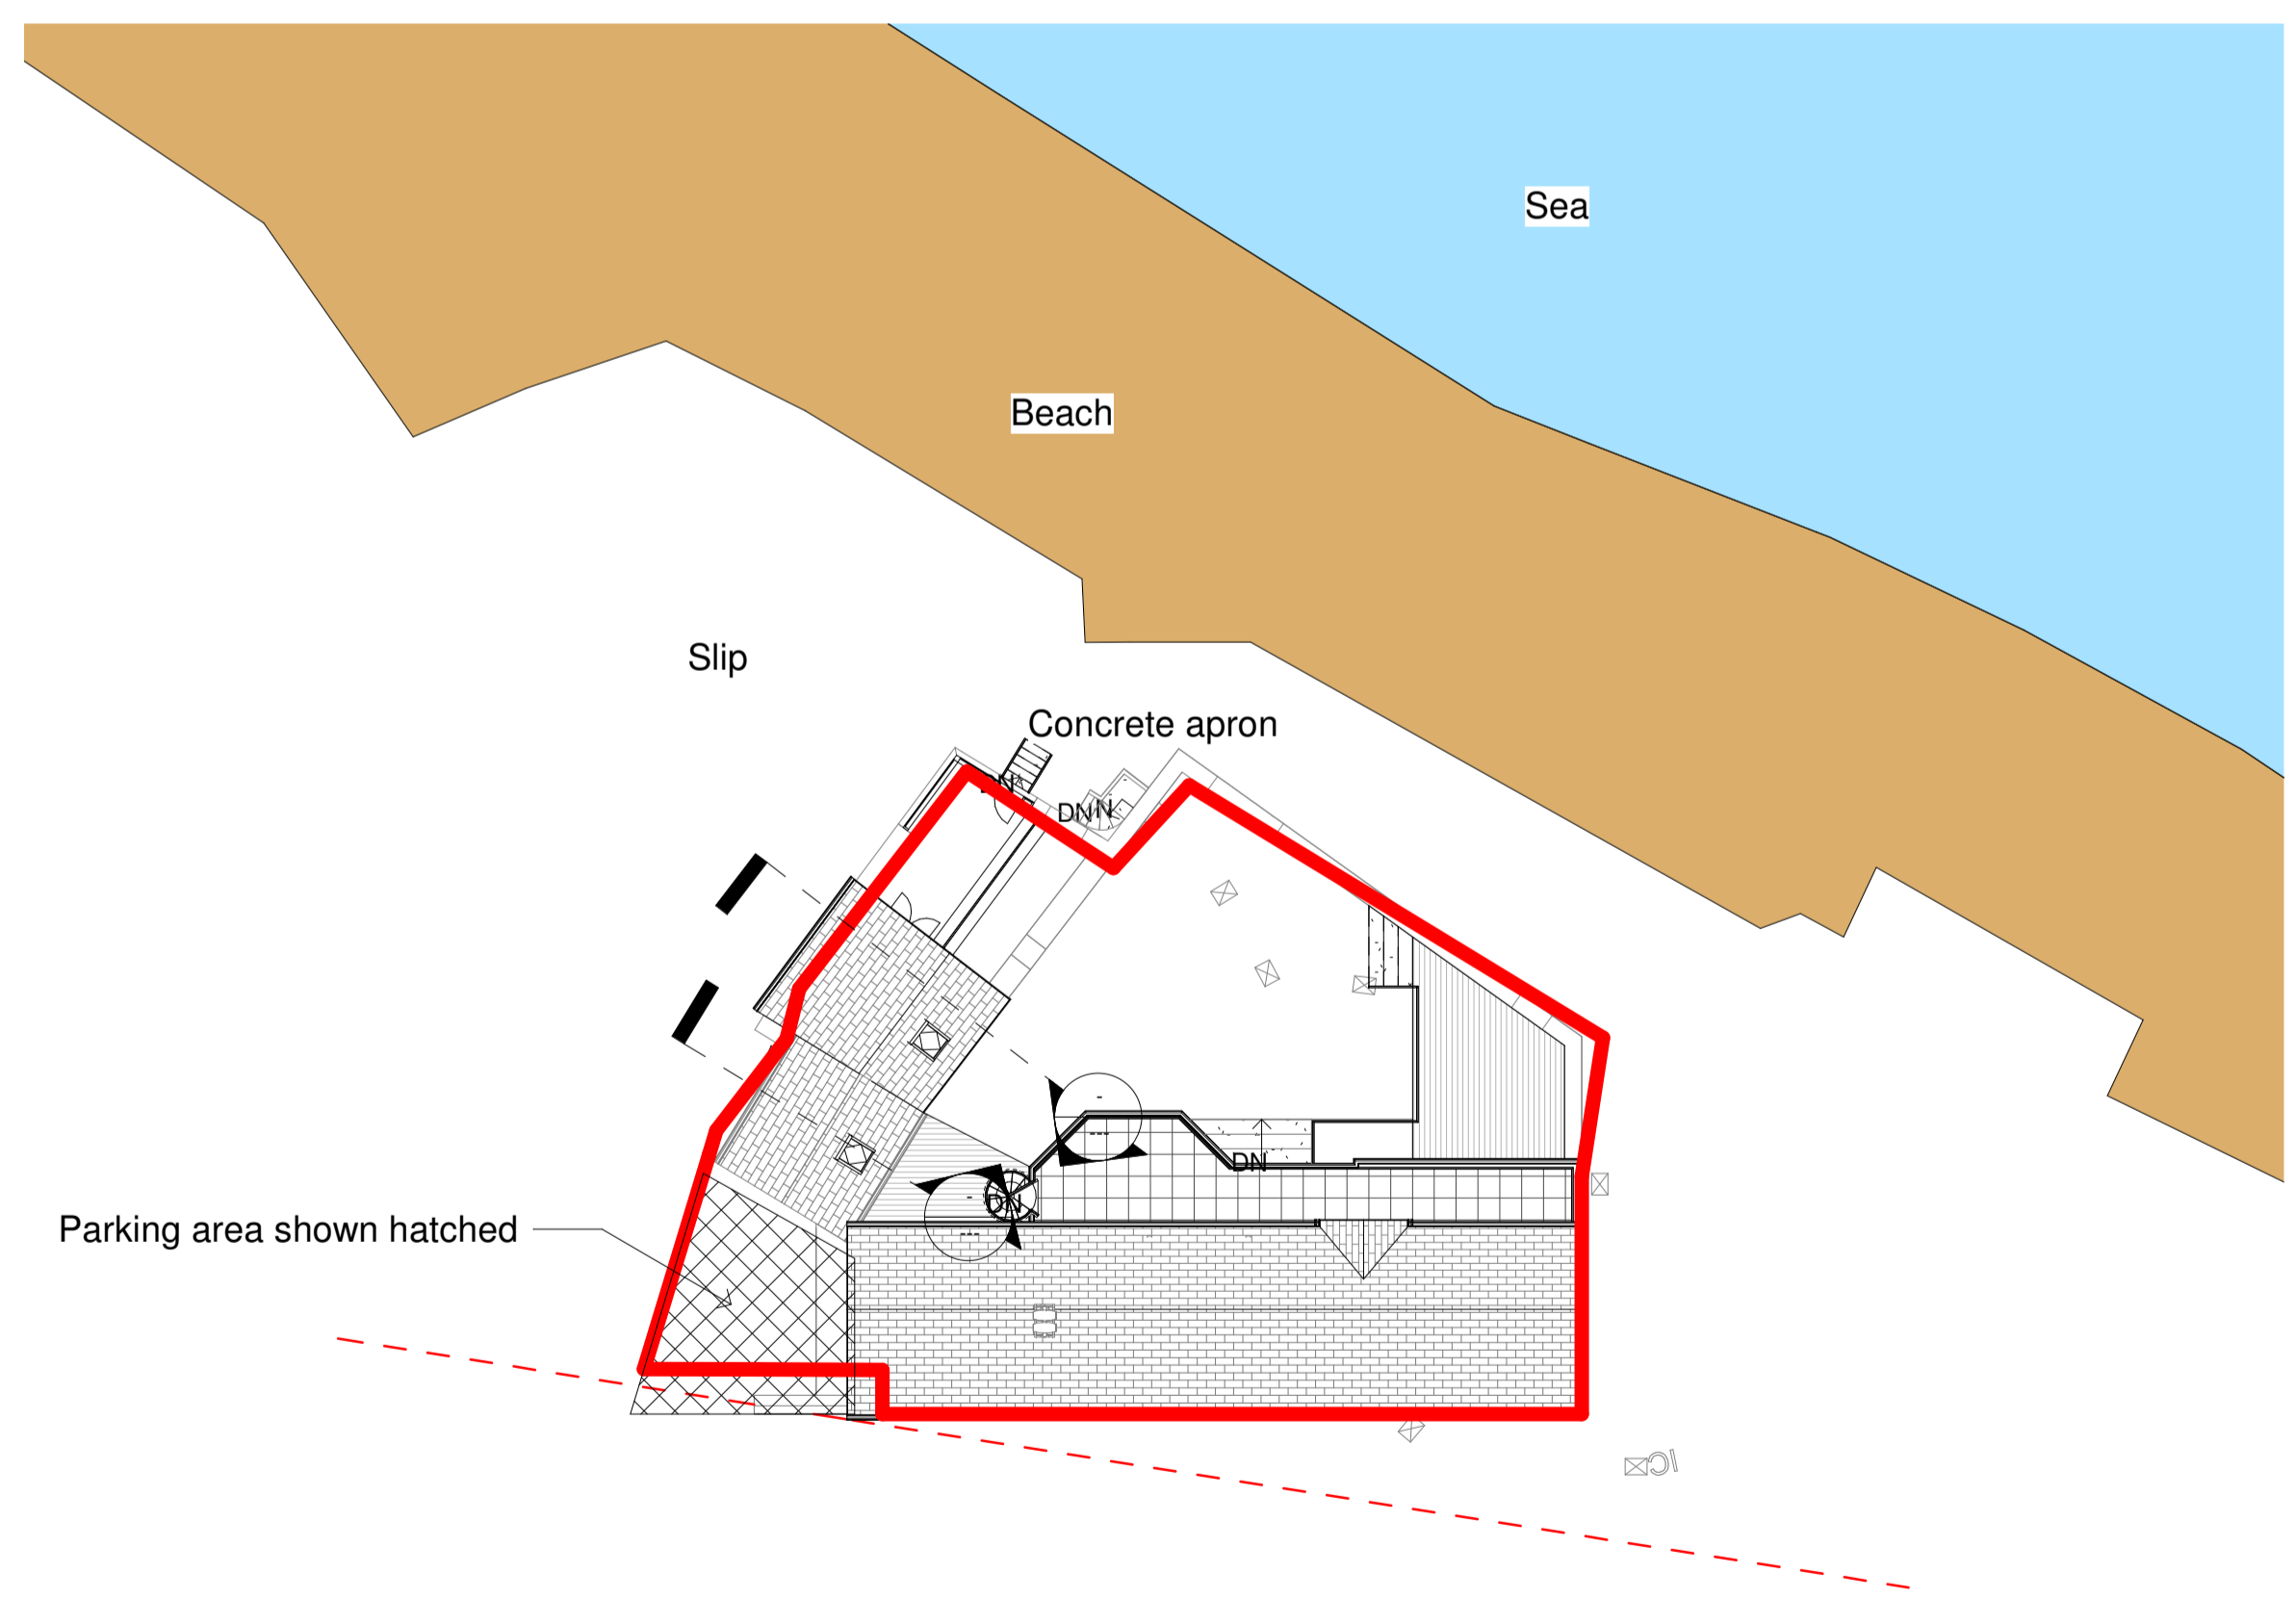

8 Proposed Site
1 : 200



7 Proposed Section 1
1 : 100

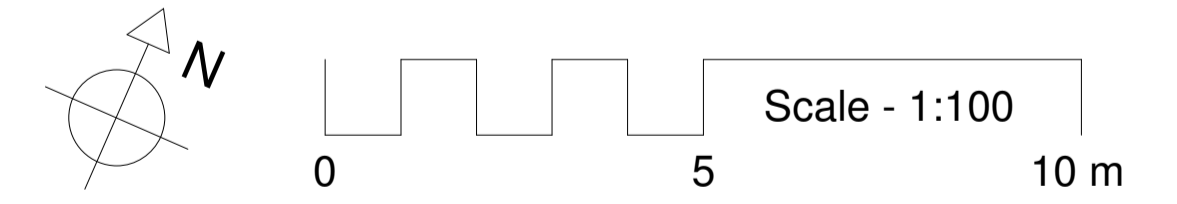

Amendments		
B	Key added	12.11.18
C	Cloaks added, WC enlarged	19.11.18
D	Balcony and roof changed	29.03.19
E	Balcony extended	02.04.19

WRAY architects
RIBA Chartered Architect

Project - Bwthyn Brudyn
Title - Proposed Plans, Section and Elevations
Drawn - 08.09.18 Scale - As indicated
Number - 18.007.PL01E

Do not scale from this drawing : Original printed at A1
© Copyright Peter Wray 2018 : architects@mrray.co.uk
01758 720635 07804 189053