


1 Existing Ground Floor
1 : 100




2 Existing First Floor
1 : 100

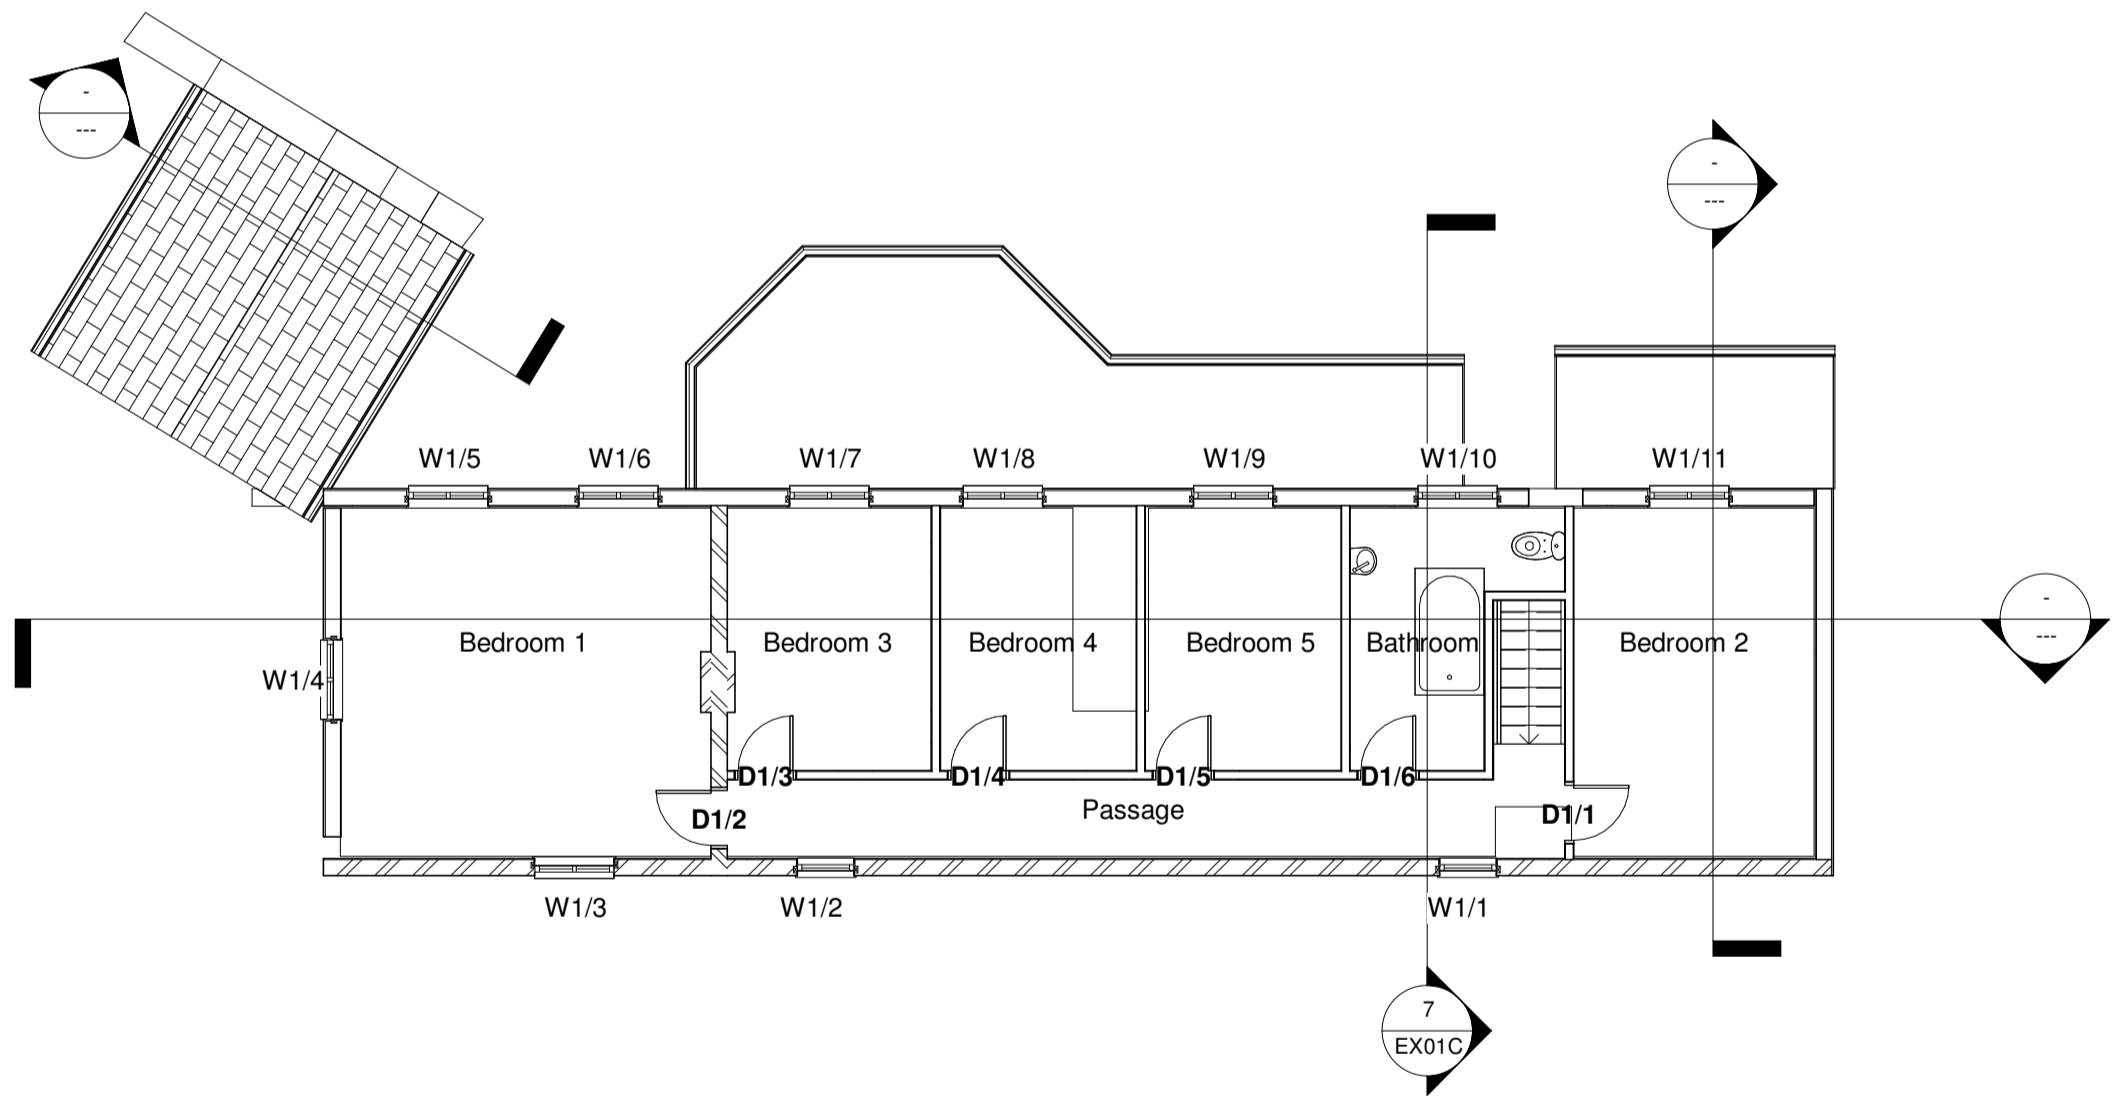


3 Existing East
1 : 100



4 Existing North
1 : 100

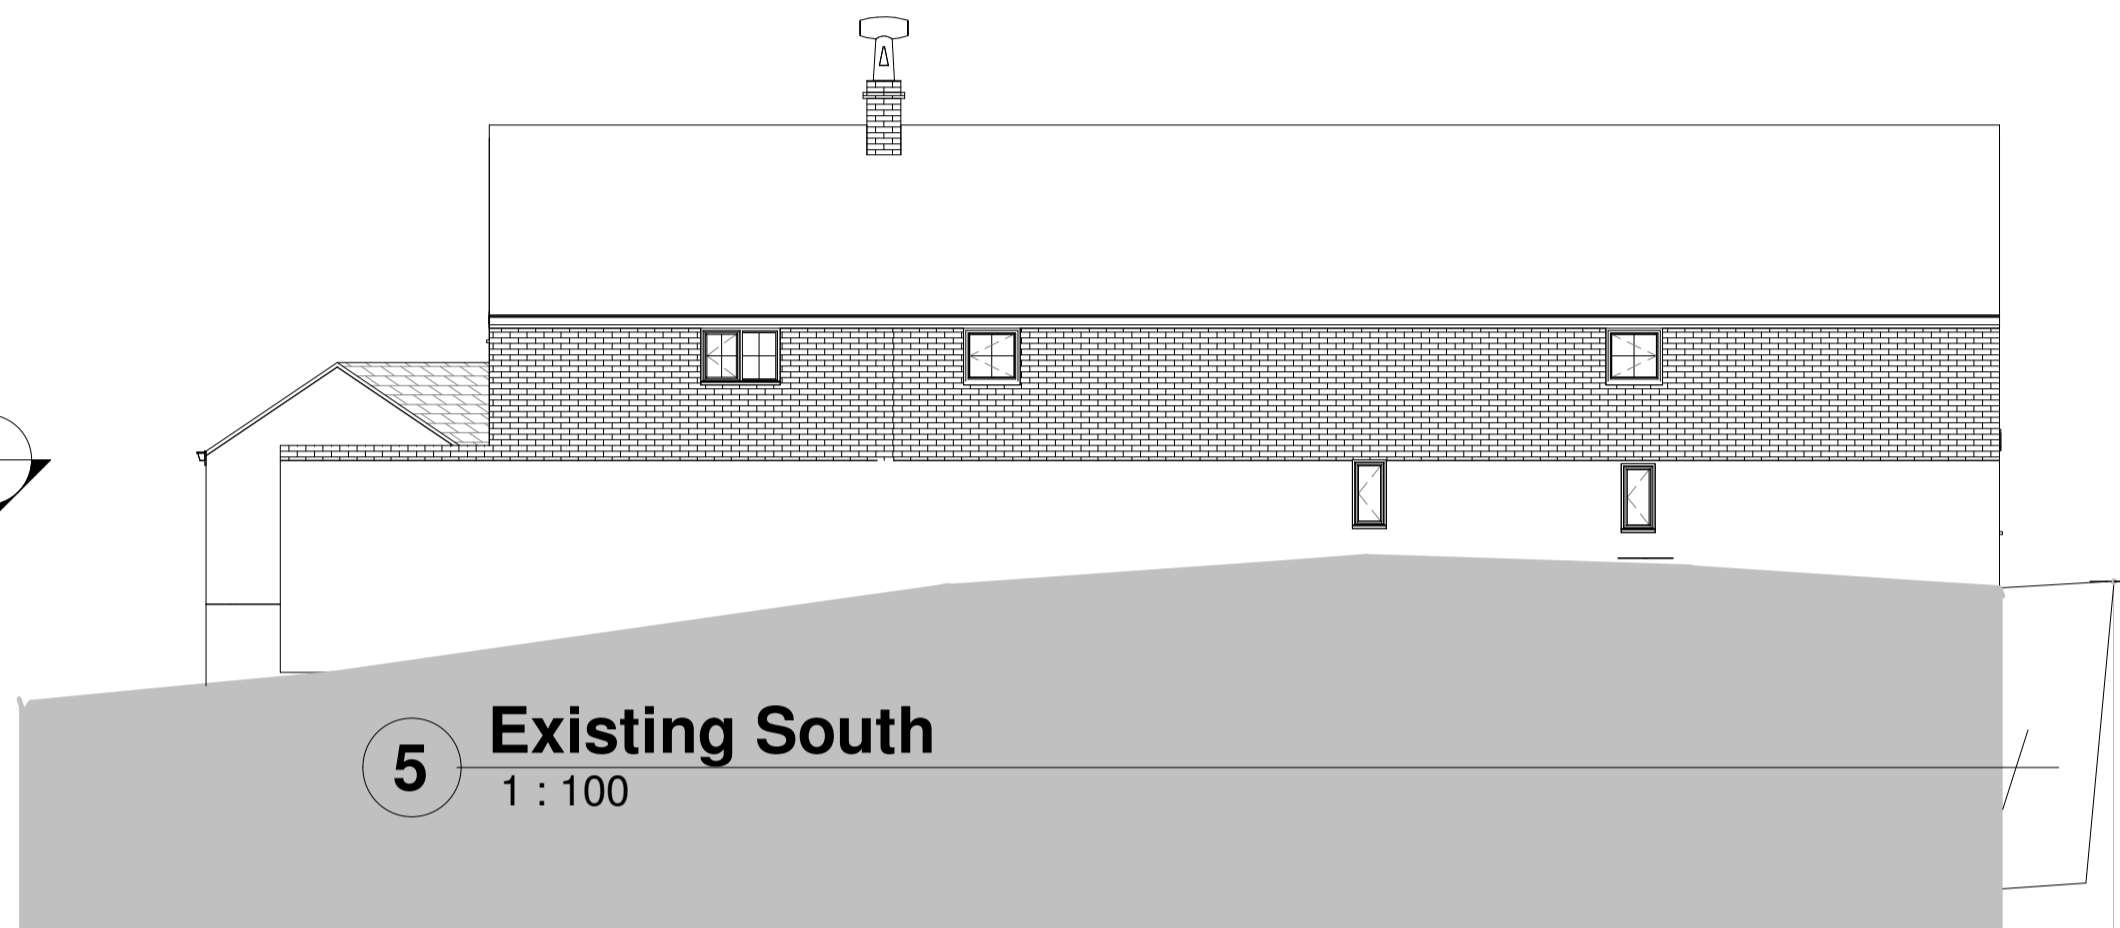


5 Existing South
1 : 100

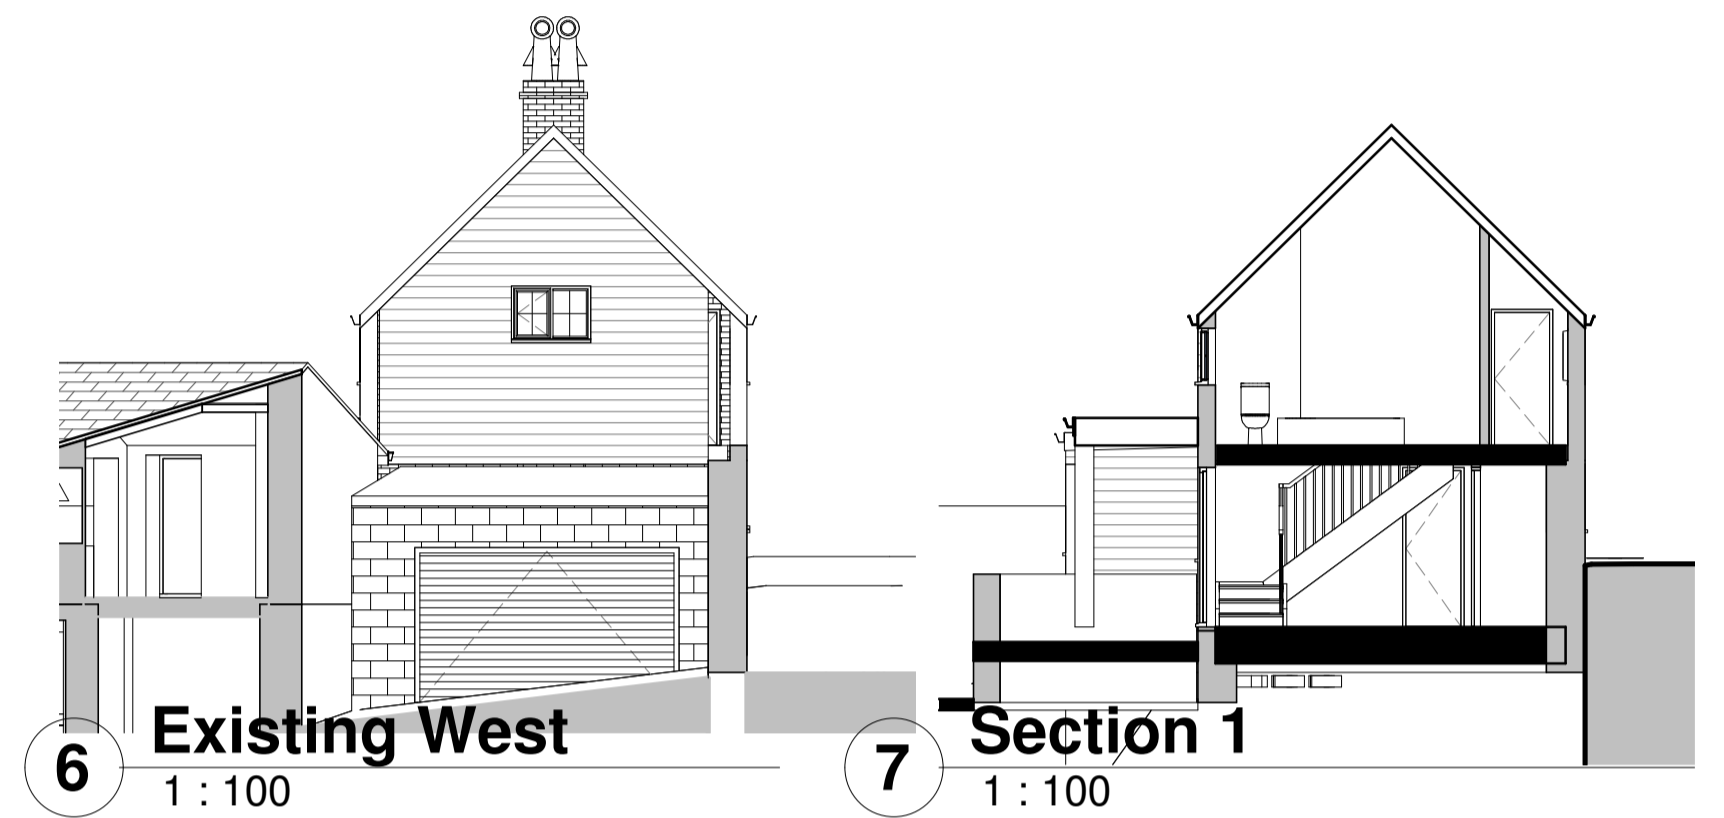


6 Existing West
1 : 100

7 Section 1
1 : 100

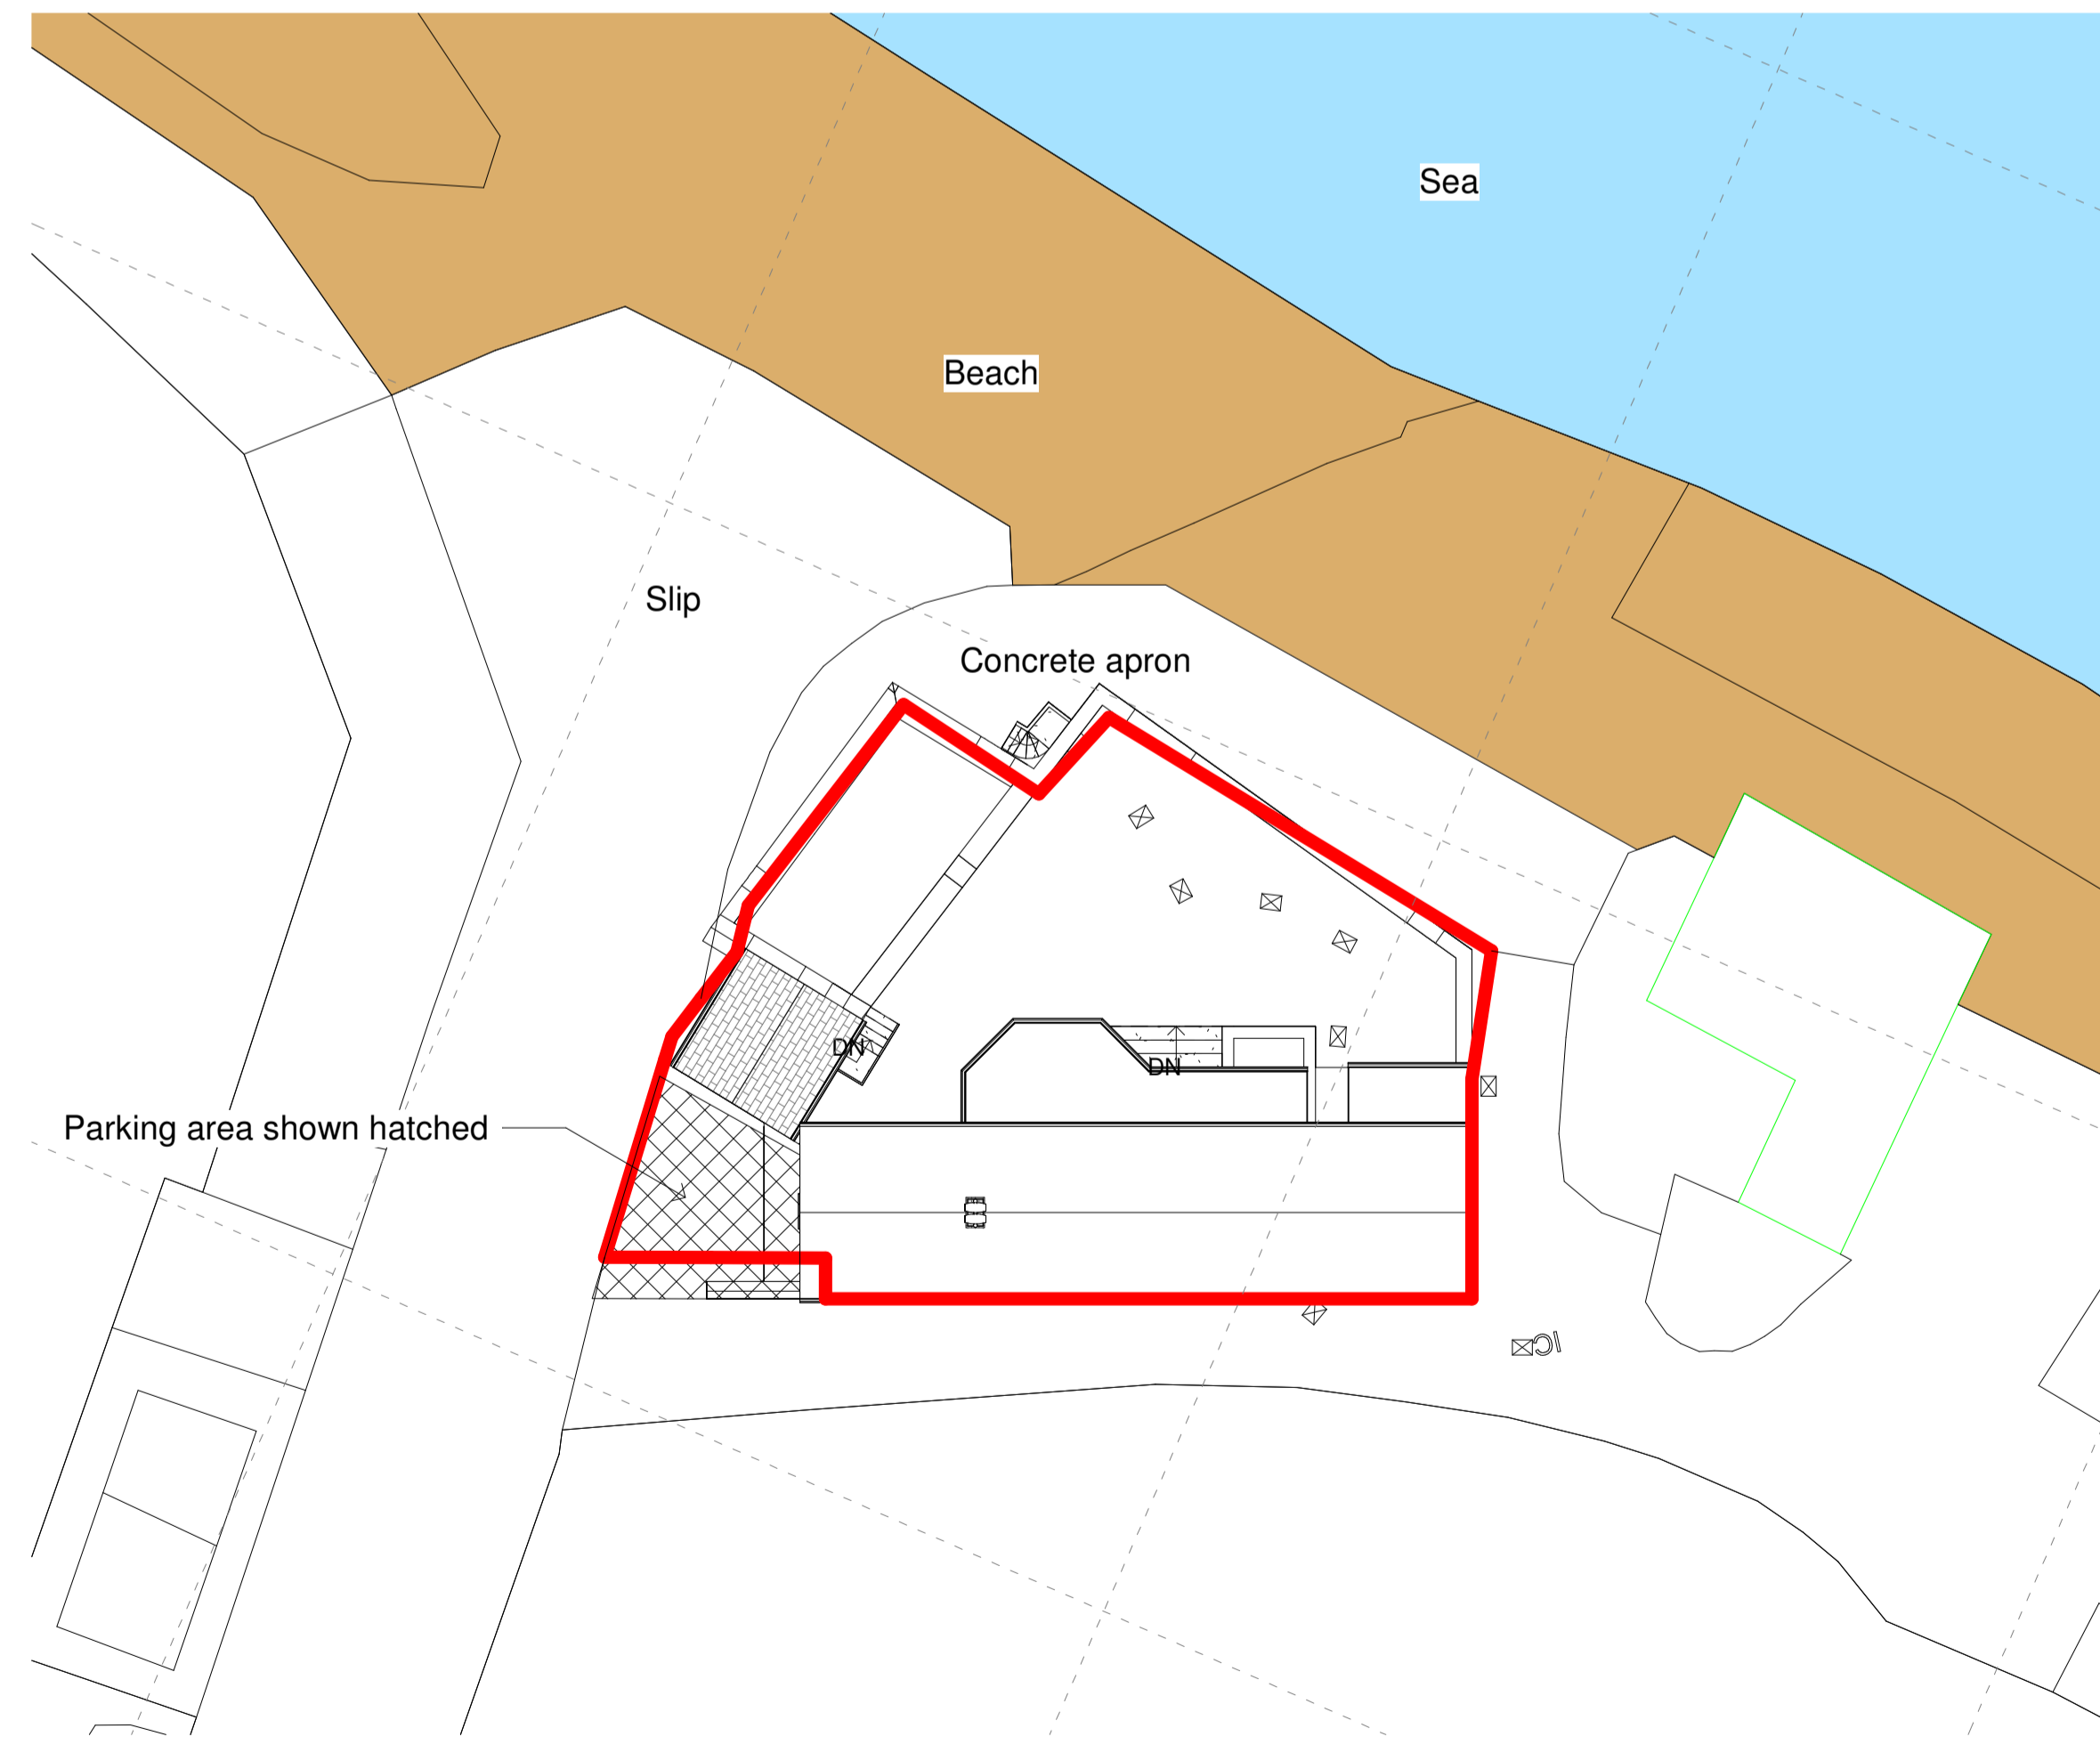

8 Existing Site
1 : 200

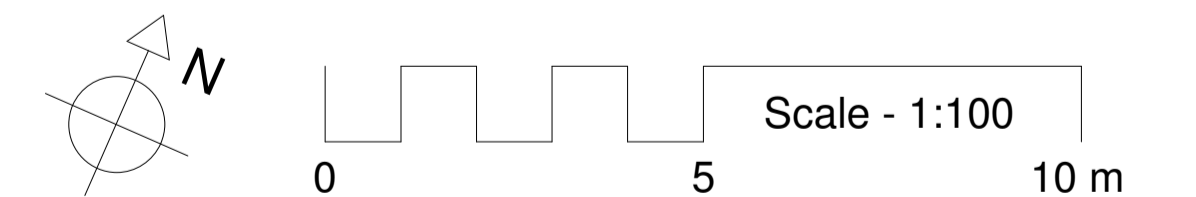

Amendments		
B	Key added	12.11.18
C	Chimney shown	02.04.19

WRAY architects
RIBA Chartered Architect

Project - Bwthyn Brudyn
Title - Existing Plan Section and Elevations
Drawn - 08.09.18 Scale - As indicated
Number - 18.007.EX01C

Do not scale from this drawing : Original printed at A1
© Copyright Peter Wray 2018 : architects@mwrap.co.uk
01758 720635 07804 189053