


H&S, CDM Regulations: all products and materials to be used and handled in accordance with manufacturer's recommendations/instructions, and in accordance with good health and safety practice.

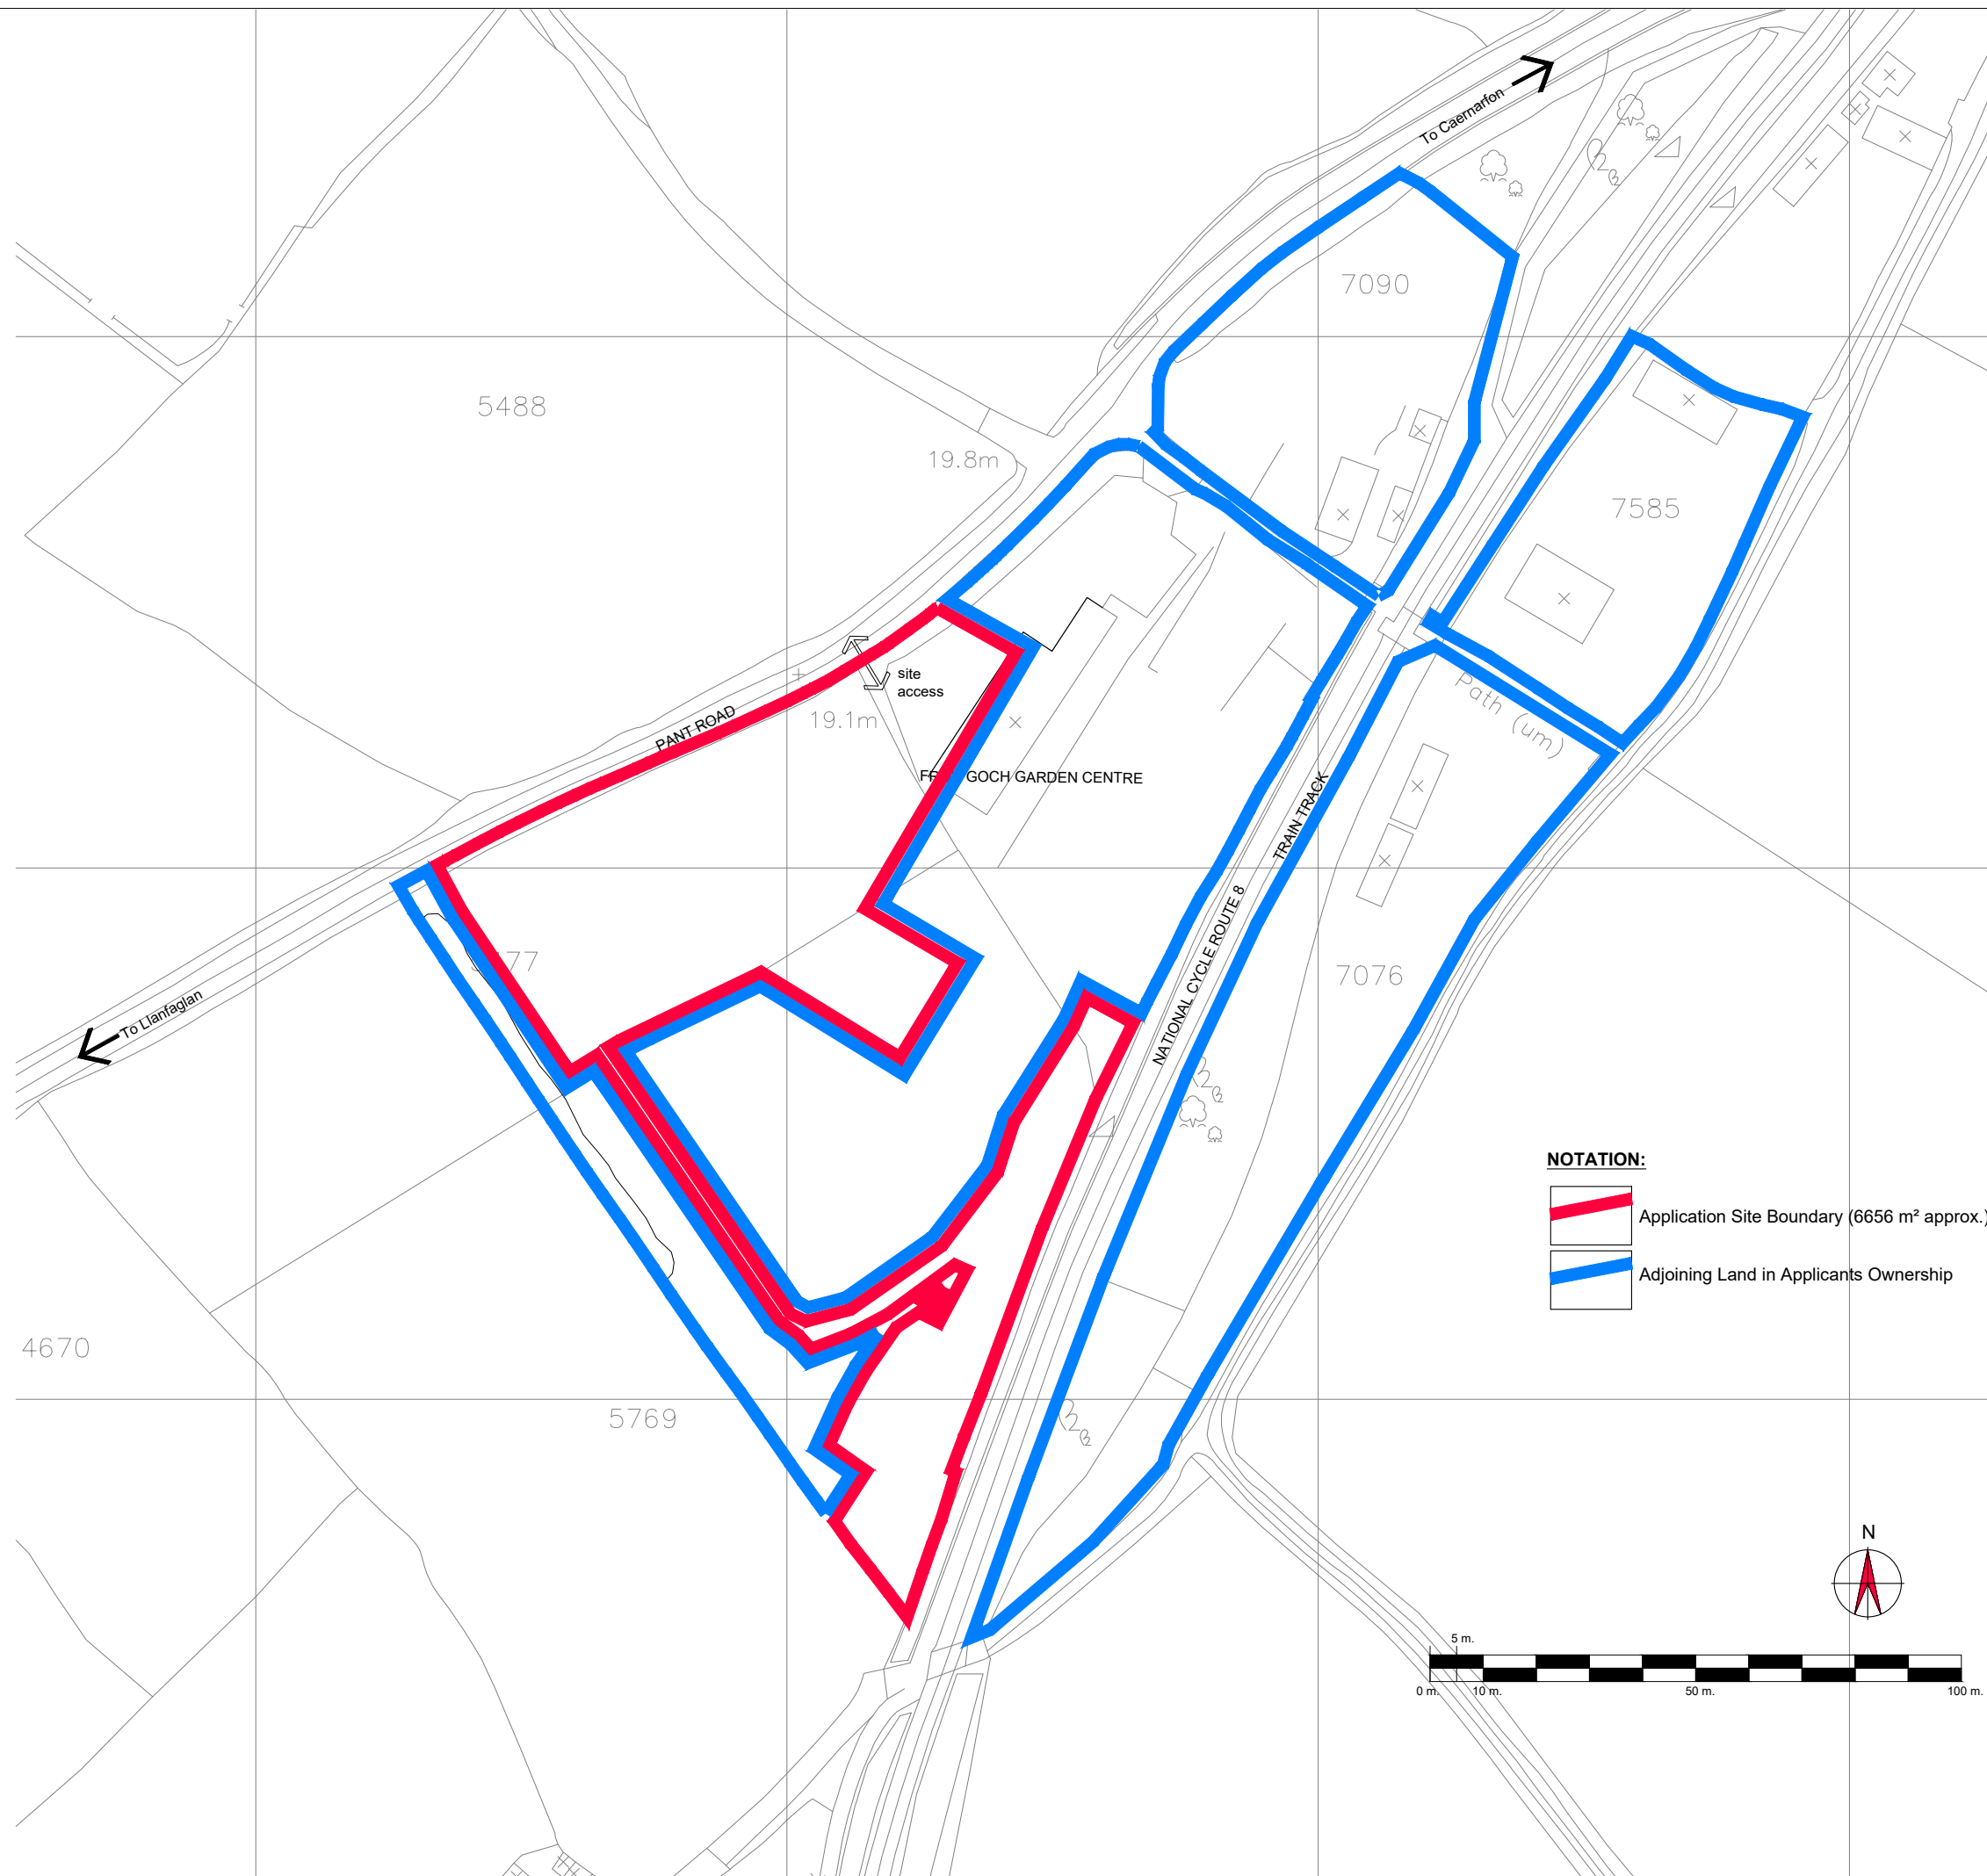

These drawings have been prepared to the stated scale and, provided they are reproduced to the same scale using accurately calibrated equipment and suitable media which are not unduly susceptible to changes in humidity and temperature, they are sufficiently accurate for the purpose for which they have been prepared, being the planning application purpose. They should not be used for other purposes.

All dimensions and levels to be checked on site, and discrepancies reported before works commence.


FOR PLANNING PURPOSES ONLY



NOTATION:

-  Application Site Boundary (6656 m² approx.)
-  Adjoining Land in Applicants Ownership

- Rev. D: Submission. 17-12-19 (agh)
- Rev. C: Red and blue lines revised. 16-12-19 (agh)
- Rev. B: Submission. 11-12-19 (agh)
- Rev. A: Submission. 09-04-19 (agh)

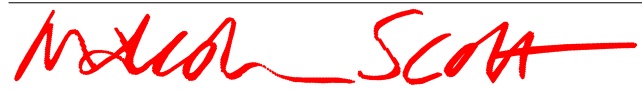CLIENT	Mr Justin Williams		
SITE	Fron Goch Garden Centre, Pant Rd, Llanfaglan, Caernarfon, Wales	POSTCODE:	LL54 5RL
PROJECT:	Site development		
PROJECT STAGE	Planning Application		
DRAWING	Location Plan		
SCALE	1:1250 @ A1	BY	agh
DATE	November 2018	CHECKED	CP / TH
		DWG No.	MSC1813-01D
© Malcolm Scott Consultants			
			
CONSULTANTS			
GROSVENOR HOUSE, 1 ST. MARY STREET WORCESTER ■ WR1 1HA tel (01905) 726353			
THIS DRAWING MAY NOT BE REPRODUCED WITHOUT OUR WRITTEN CONSENT			