

362605m

553

626

626

625

625



362405m

552

553

255130m

255330m

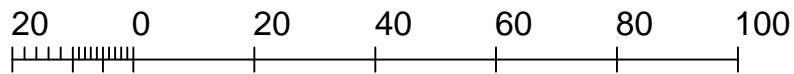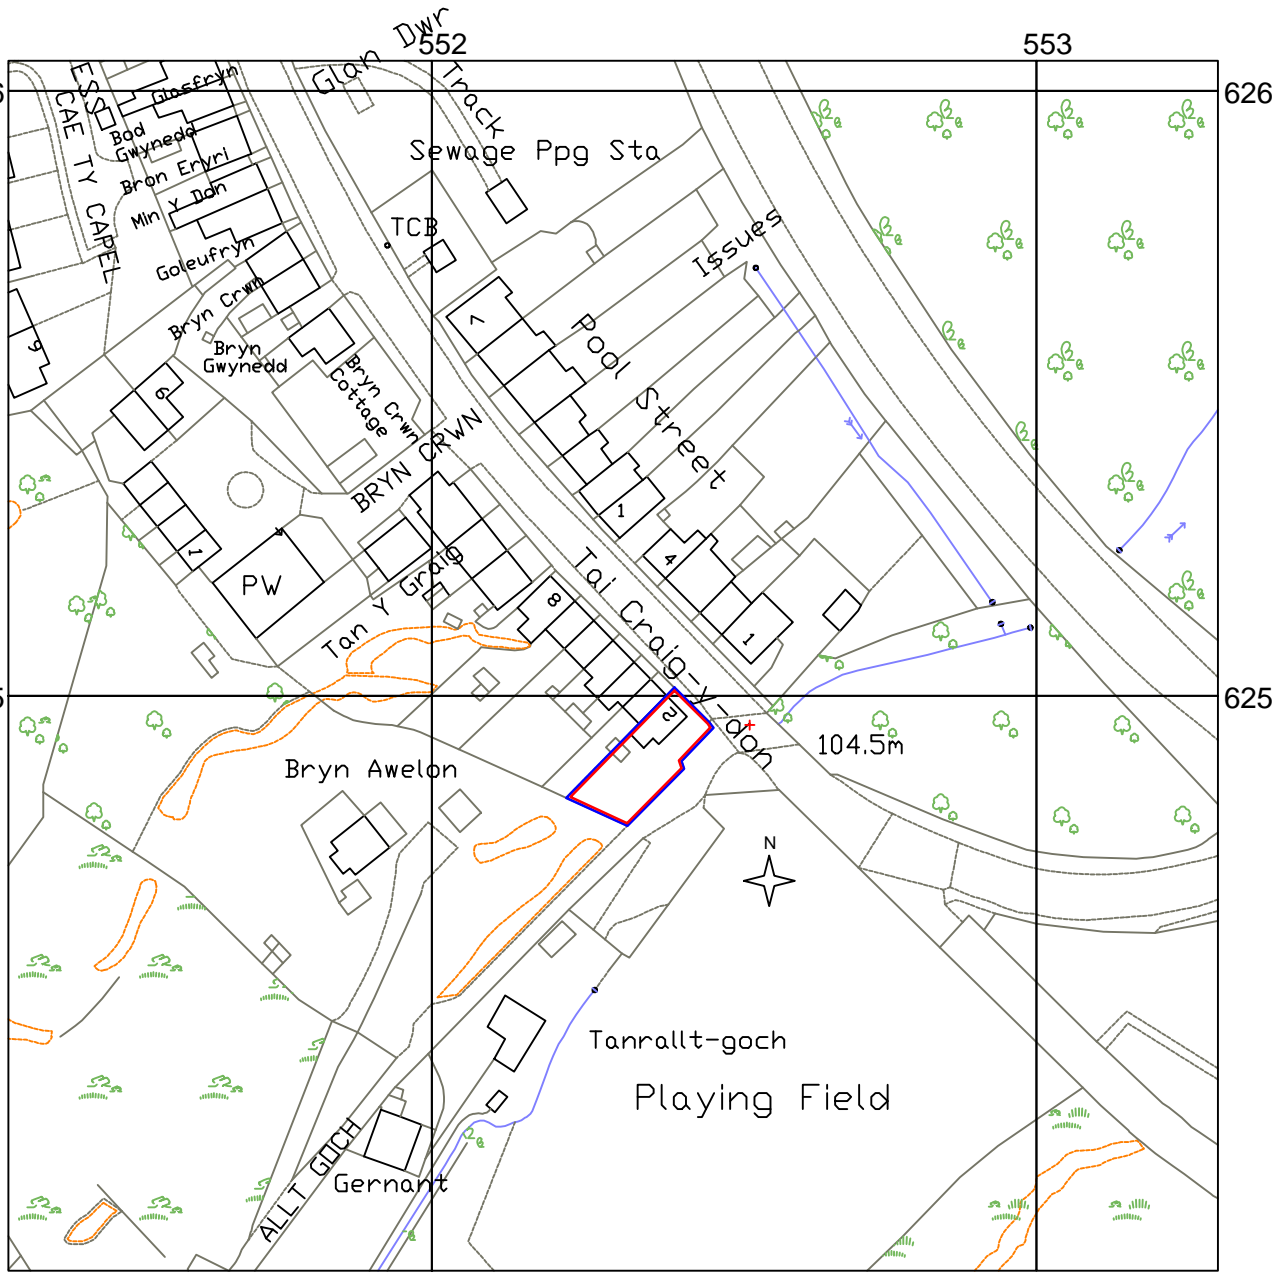

Metres

SCALE 1:1250 DATE 01/20

DRAWN BY SCP CHECKED

DRAWING NO. PYE-A4-01

**Pye Building Design**  
 Tel:01248 450881  
 Mob:07929252873  
 Email:steve@pyebuildingdesign.co.uk

CLIENT Mr. & Mrs. Thomas-Davis

TITLE  
**LOCATION PLAN**  
 Extension to  
 Isallt,  
 2, Tai Craig y Don,  
 Cwm-y-Glo,  
 Gwynedd