


Proposed Location Layout

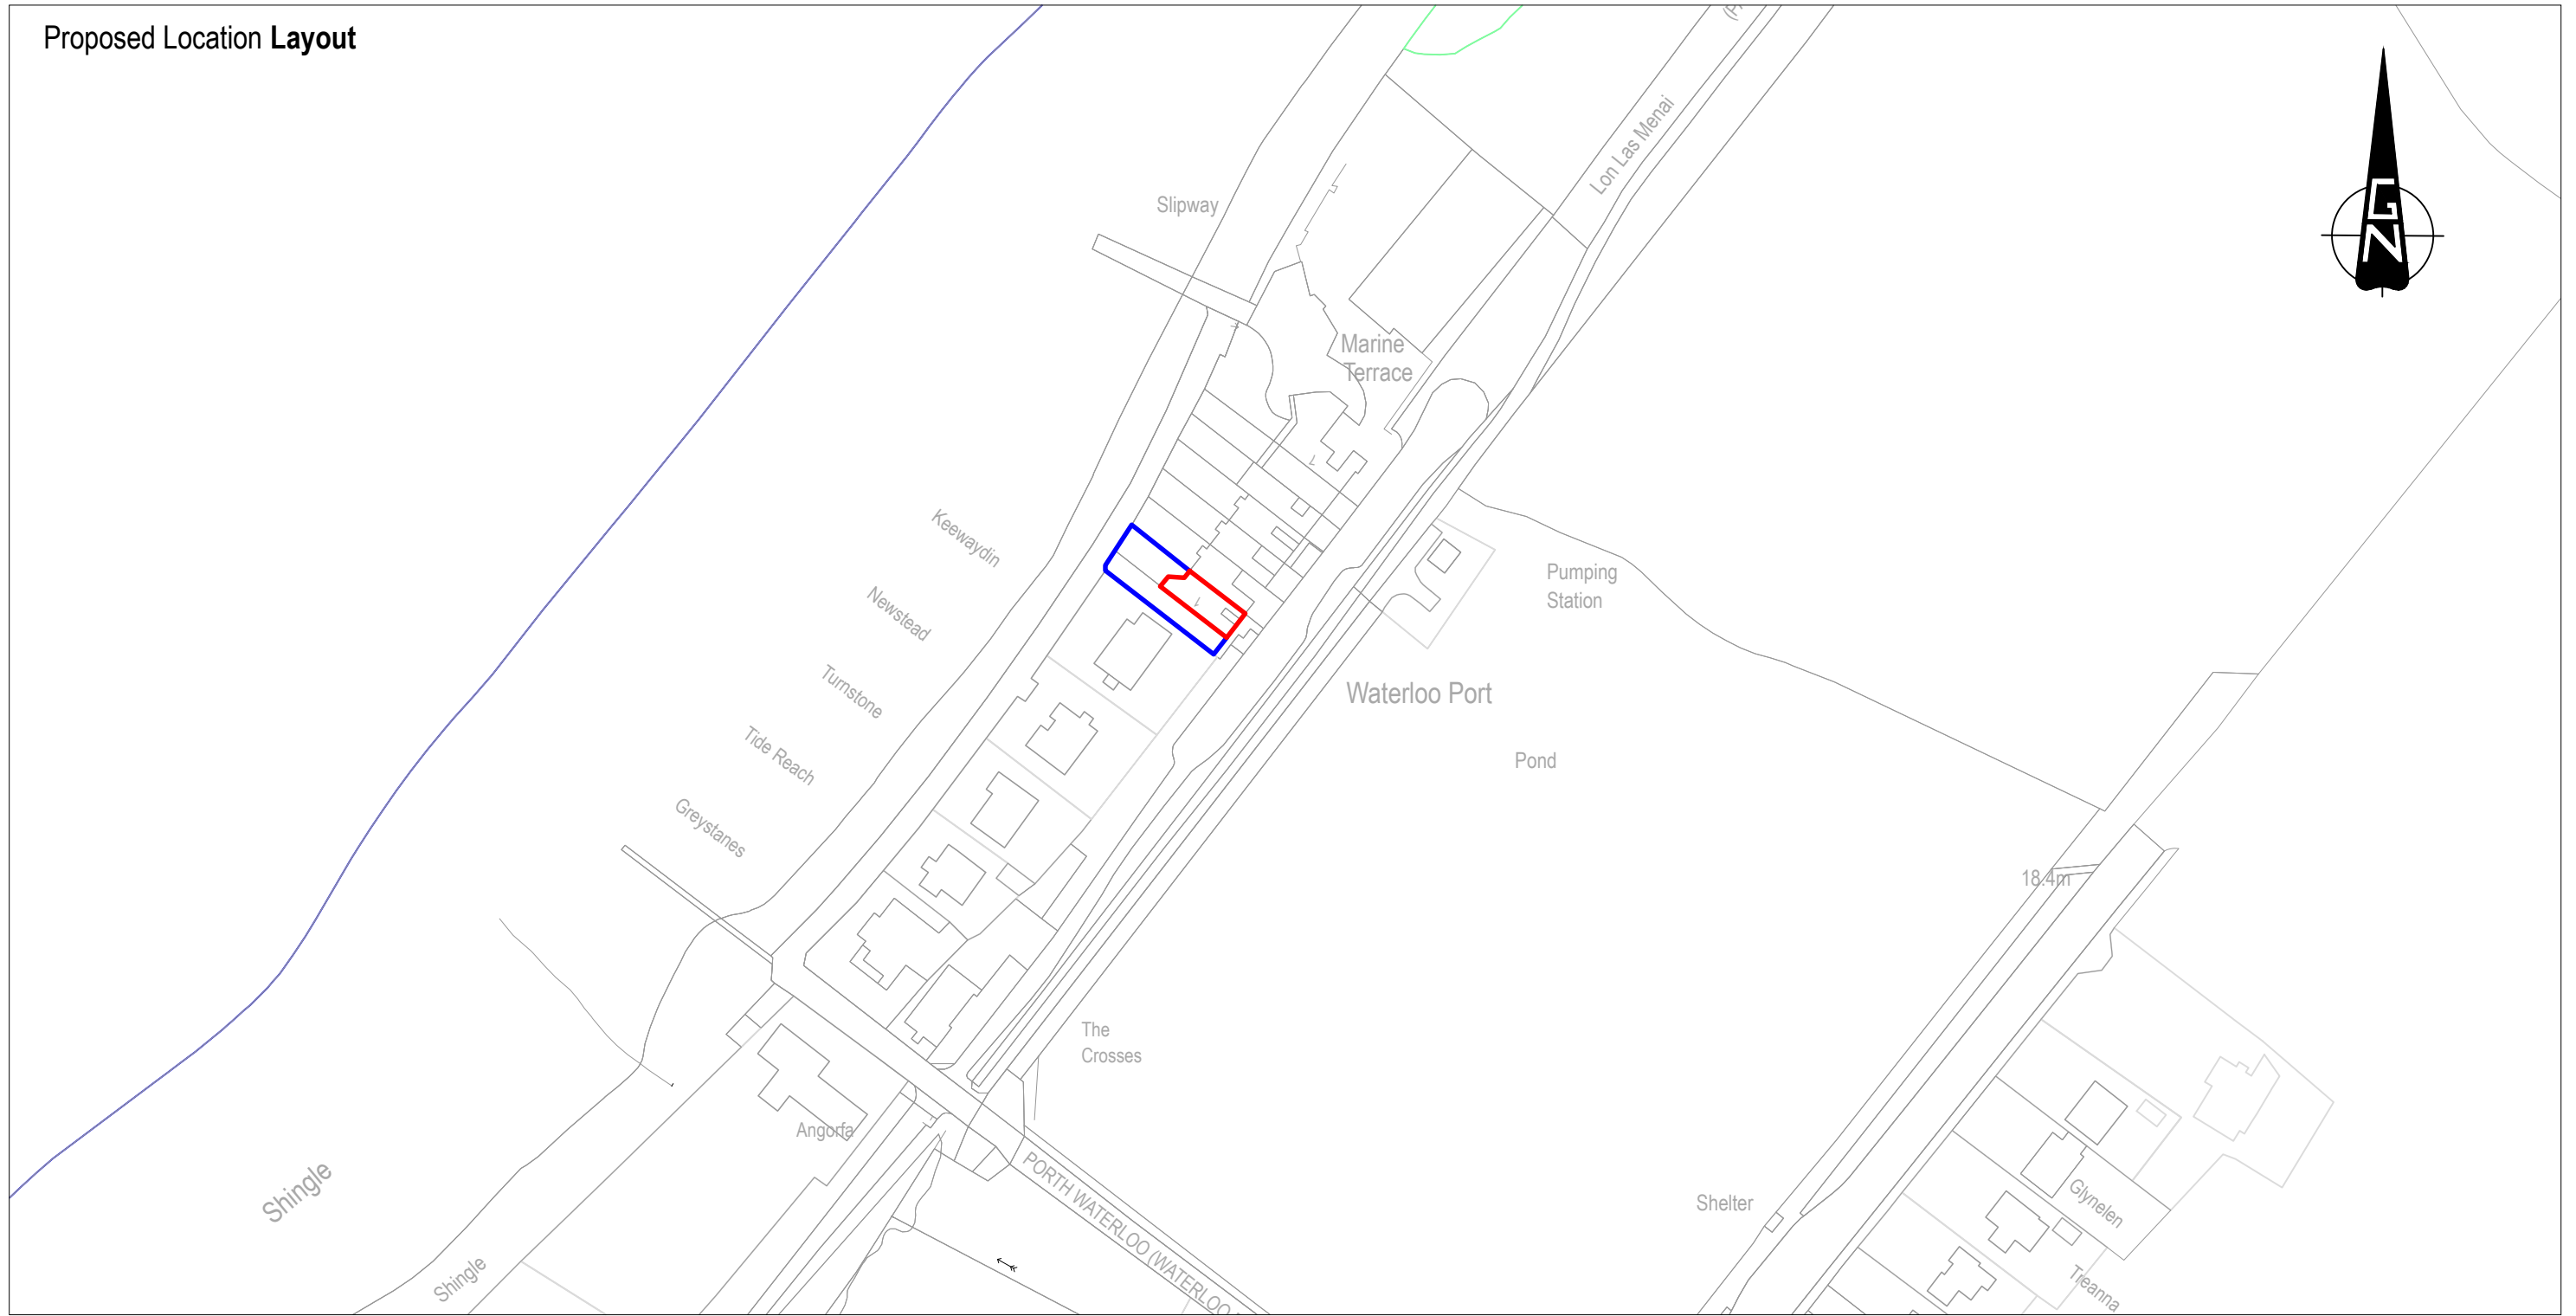

Legend

- Development Site
- Extent of Ownership

FOR PLANNING ONLY

Copyright

© Crown Copyright and Database Rights 2018
Ordnance Survey 0100031673

A: 14 Llys Marina
Bangor Road
Y Felinheli
Gwynedd

E: info@bds-gwynedd.co.uk

T: 01248 295 093



© This drawing is the property of BDS Gwynedd and must not be copied in whole or in part without their written permission. All discrepancies and errors or omissions must be reported to BDS Gwynedd prior to works commencing. This drawing must not be scaled.

Address: **Extension**
1 Marine Terrace, Caernarfon, Gwynedd

Title: **Location Plan**

Drawn: HGJ	Checked: -	Date: 11.05.18
Scale: 1:1250@A3	Job: 12162	Drawing No: AL.00.01

Rev: -