



Proposed Ground Floor

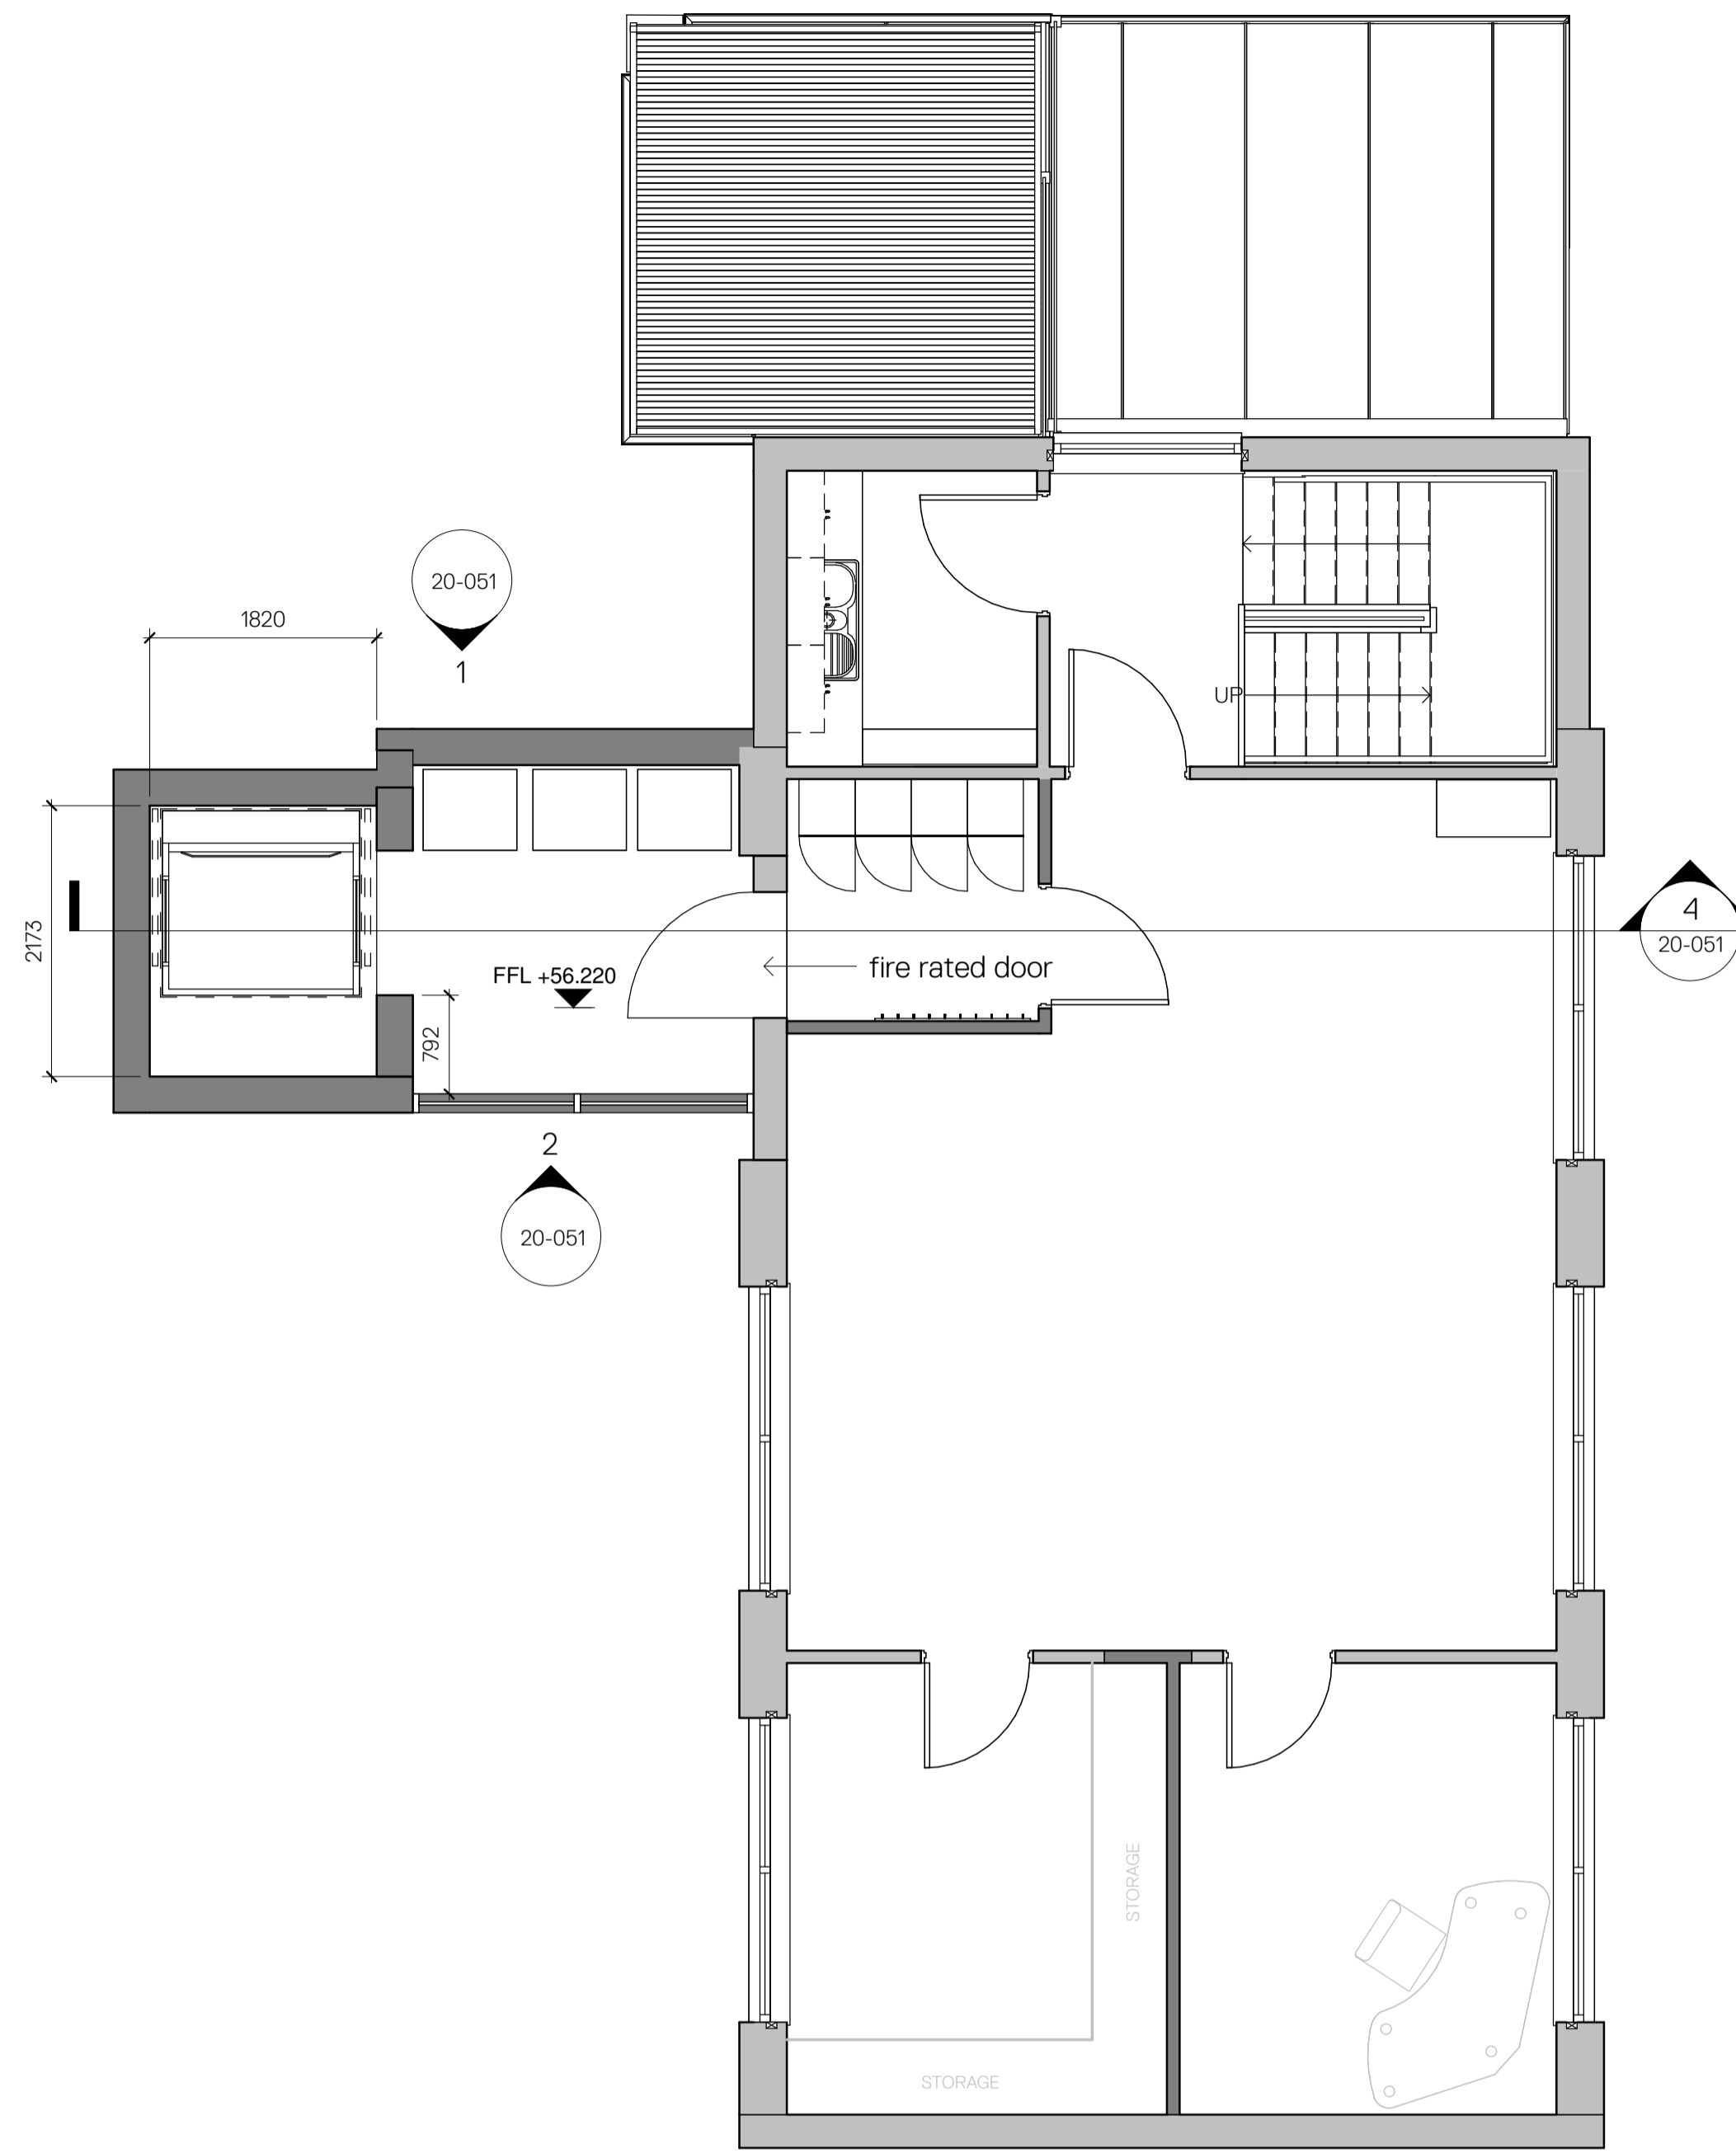

Proposed First Floor

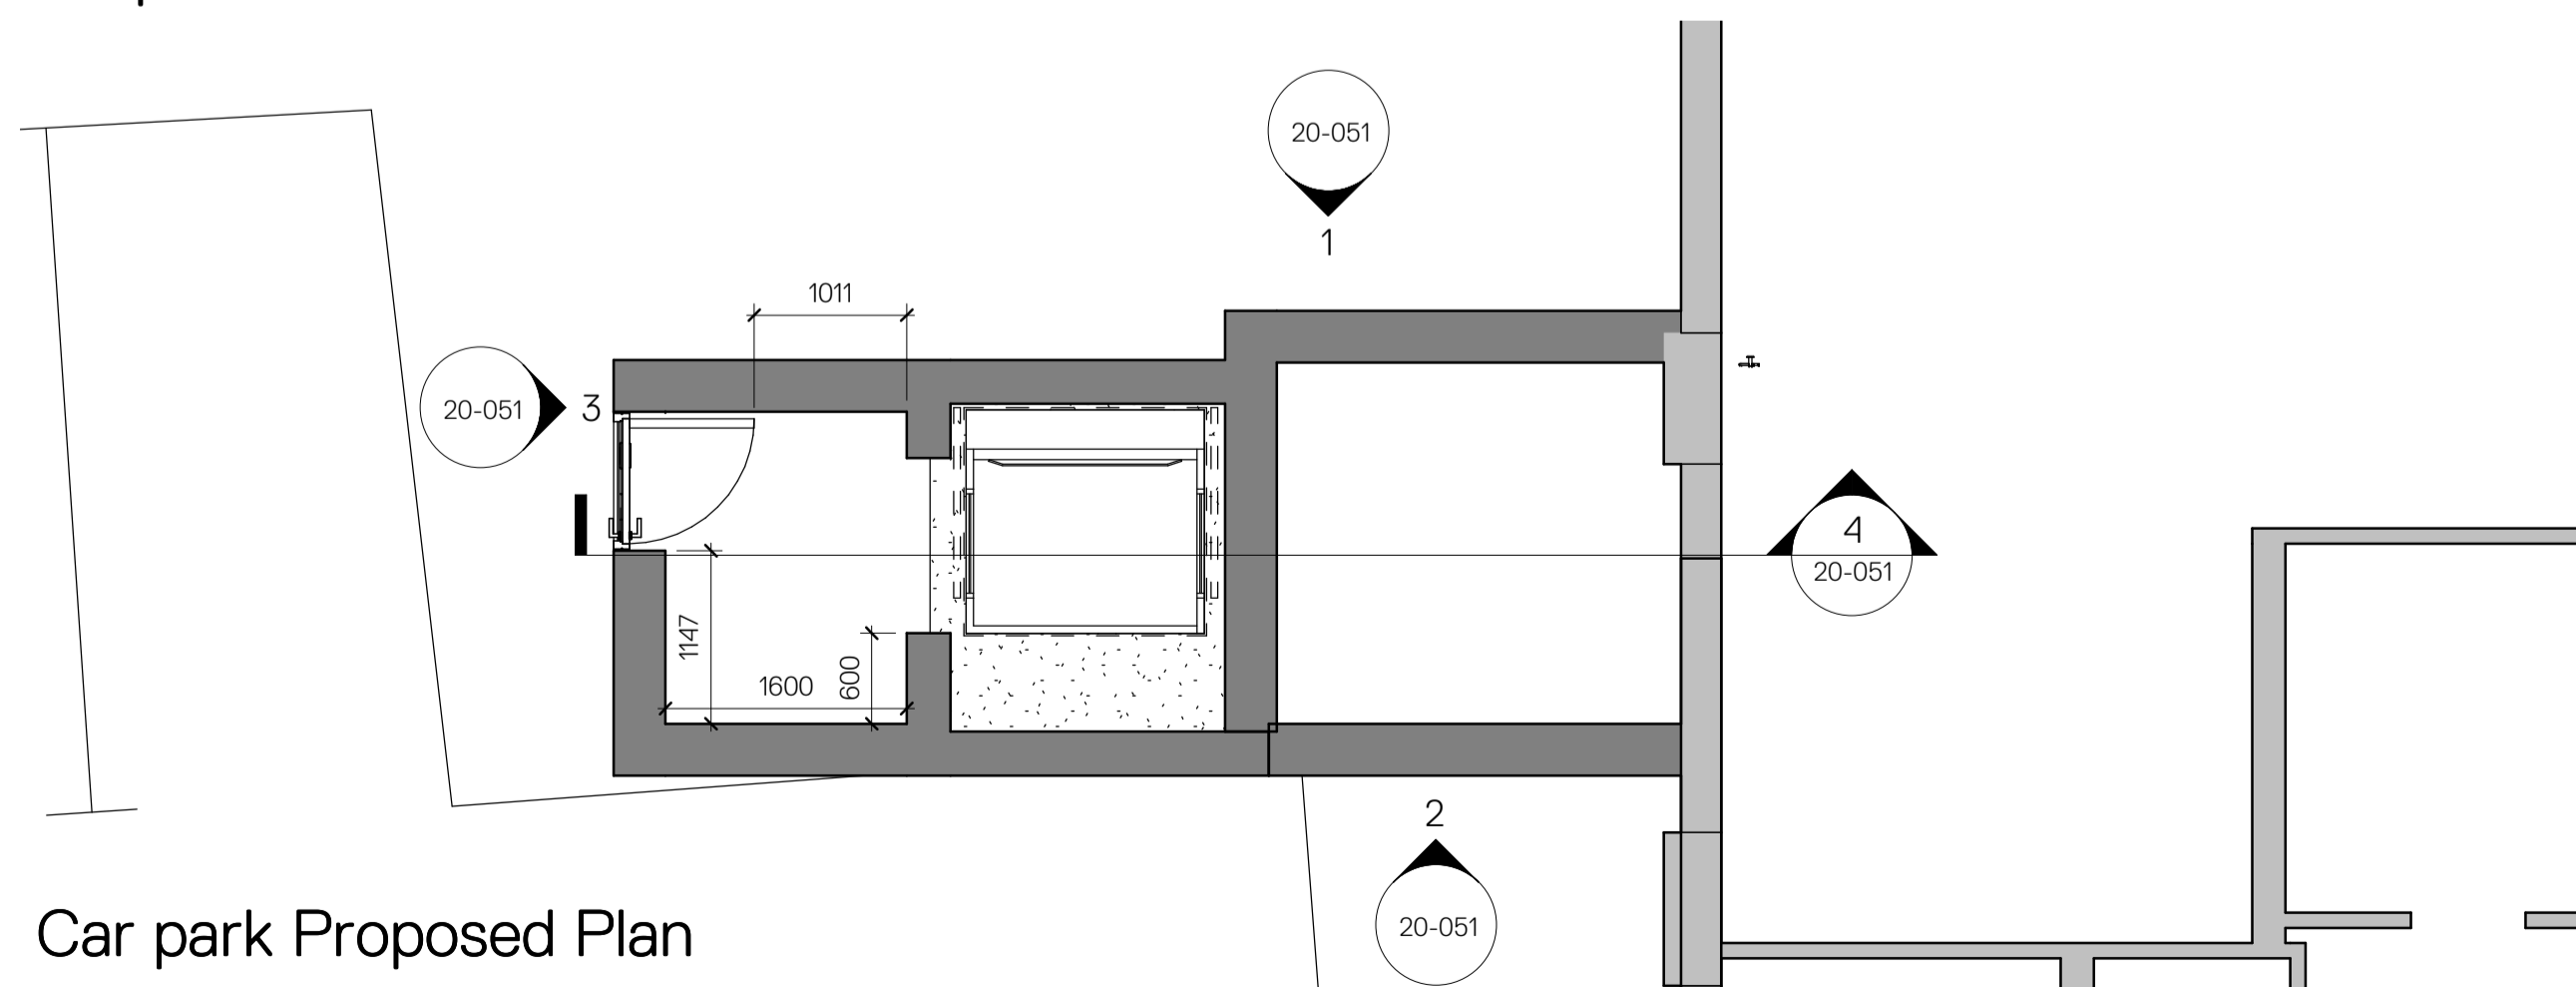

Car park Proposed Plan



Location Key Plan



Revision	Description	By	Date
P03	Issue for planning	AS	14.02.20
P02	Issue for comment	AS	13.02.20
P01	First Issue for Comment	SG	07.02.20




Drawn	AS
Checked	SG
Approved	IT

Notes:  
DO NOT SCALE. Use figured dimensions only. The contractor is required to check all dimensions before the work is put in hand. Copyright of this drawing belongs solely to K2 Architects Ltd. This drawing must only be used for the purpose for which it is supplied and its contents must not be reproduced for any purpose without written permission. These indicated, or areas calculated from this drawing, should be used for valuation purposes or as the basis for development contracts. K2 Architects is a limited company registered in England and Wales. Number 653 3323.



Project	Bangor University Deiniol Building Refurbishment Deiniol Street	Status	Preliminary
Drg Title	Proposed Lift Plans	Scale	A1 Sheet As indicated
Drg No.	000415- K2A- B1- ZZ- DR- A- 20- 050	Revision	P03

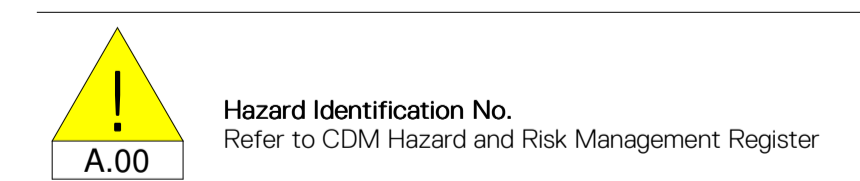

1:50

