



Proposed Lift North Elevation

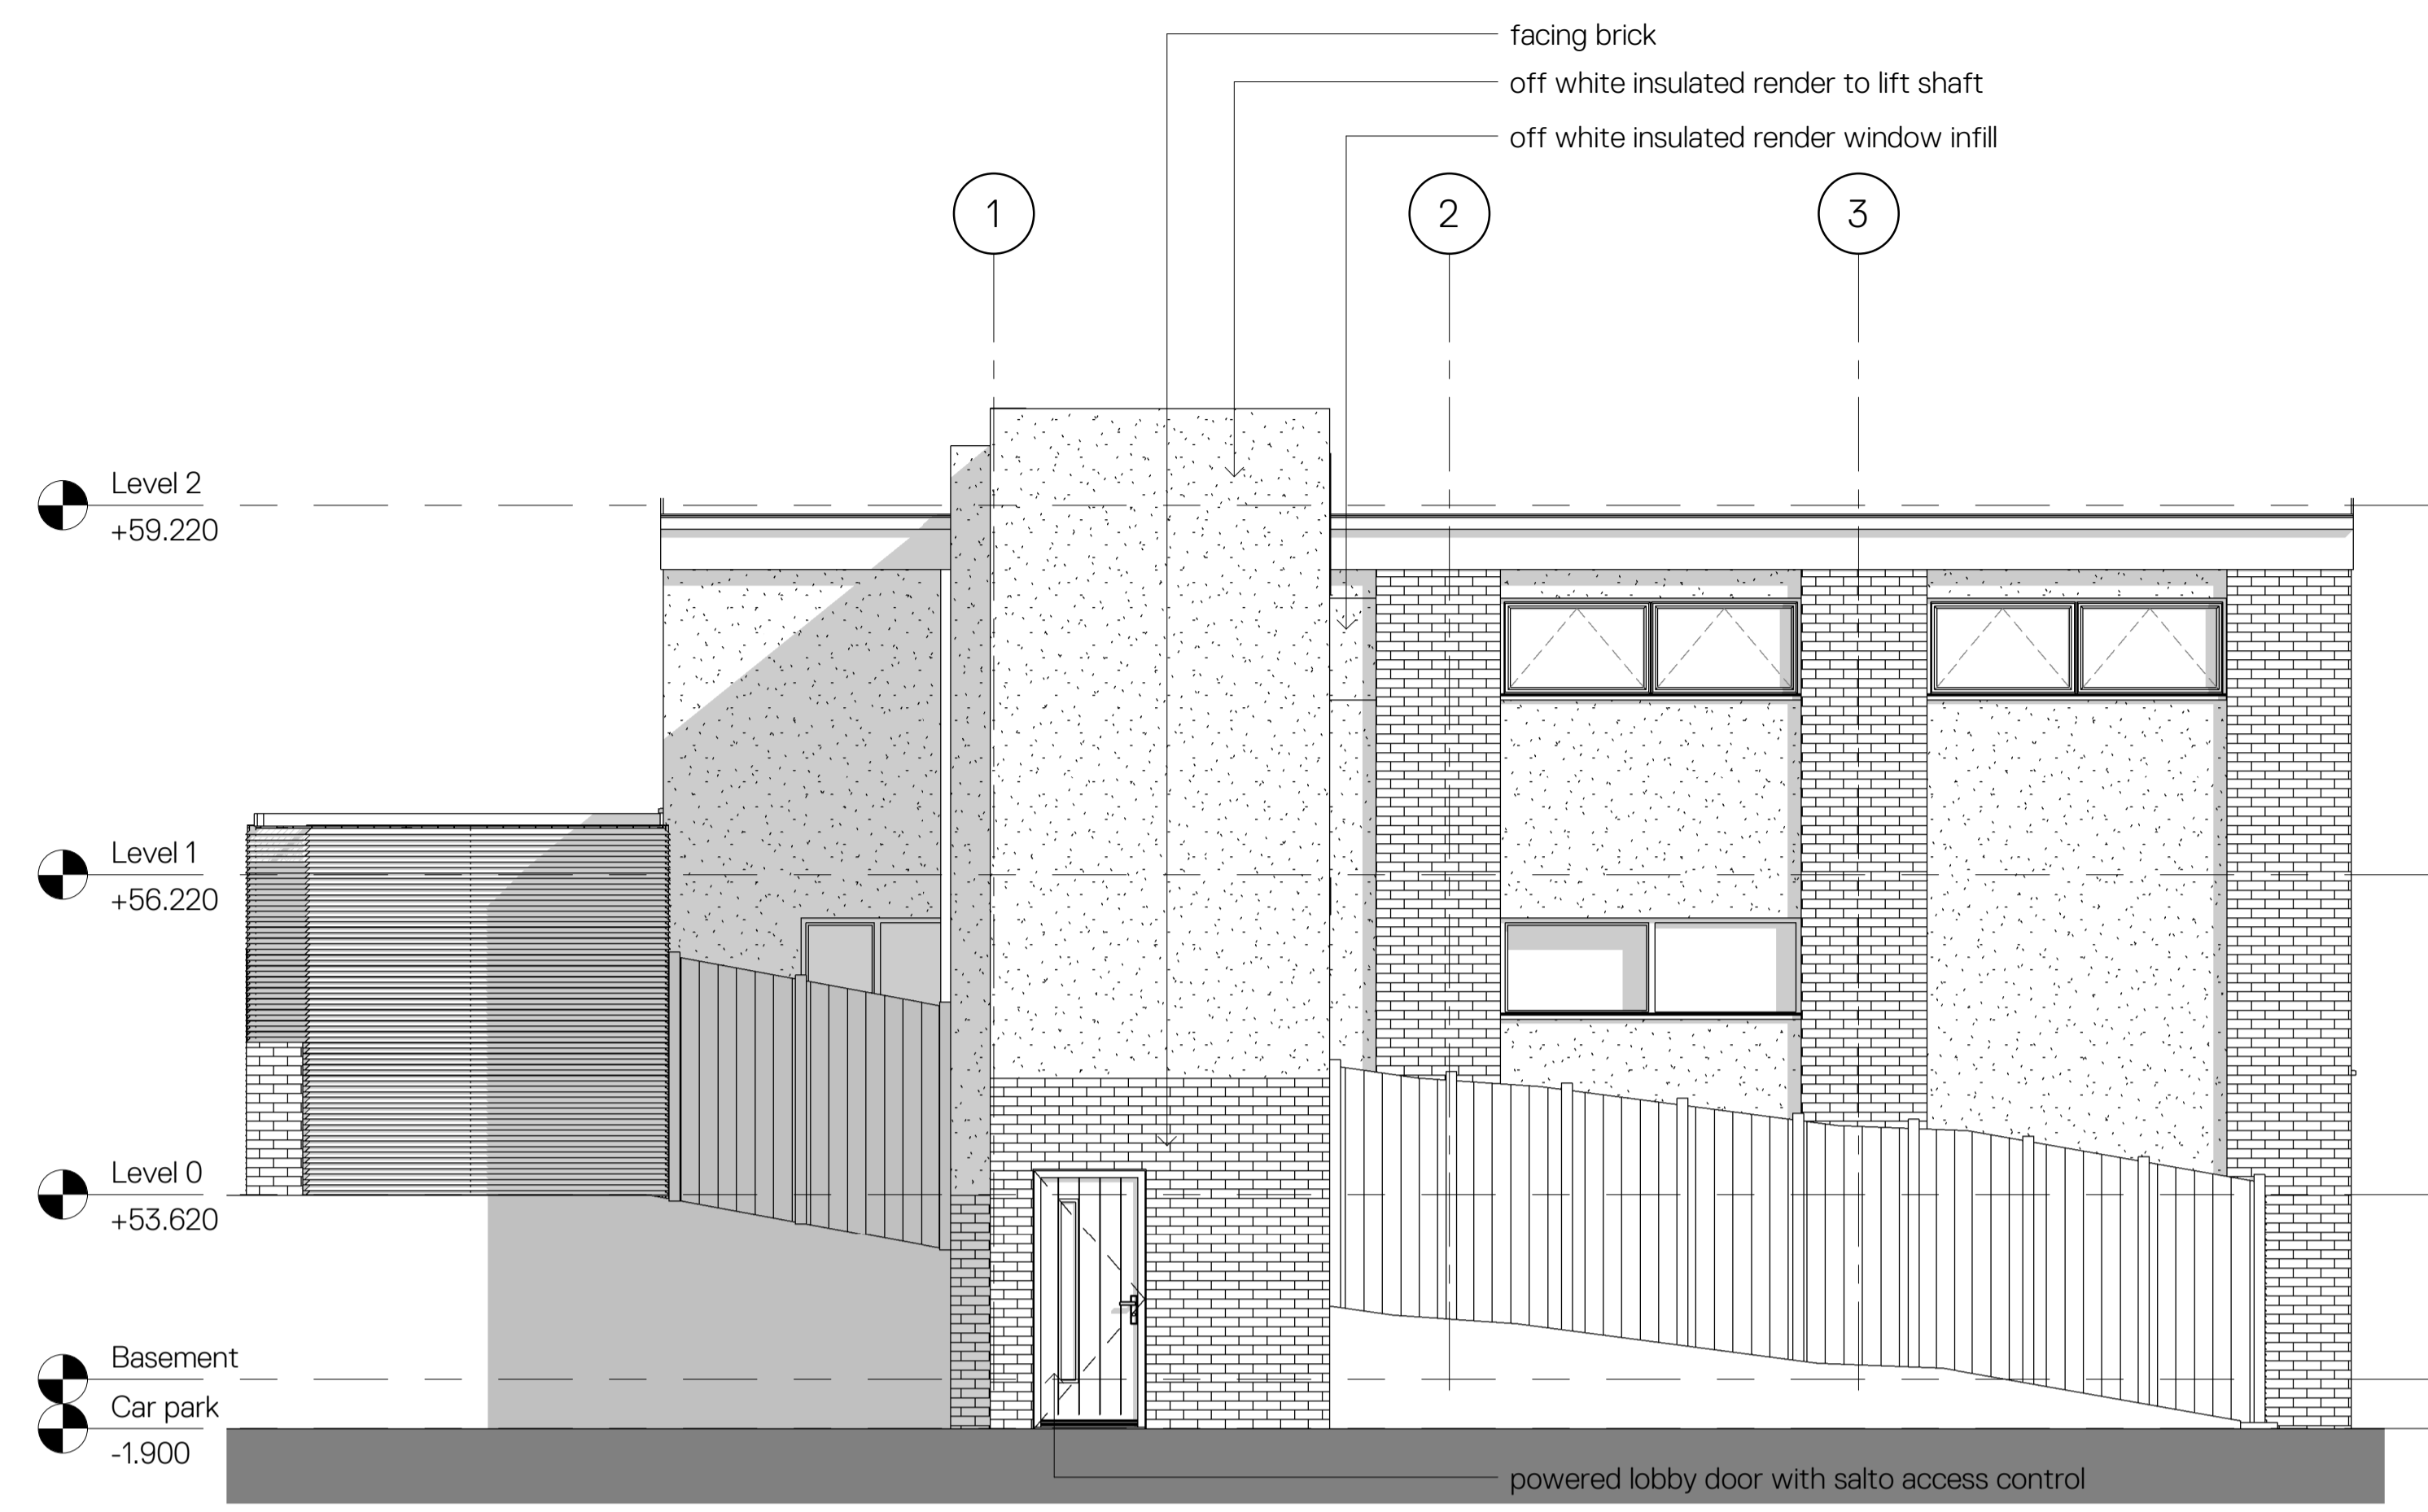

Proposed Lift West Elevation

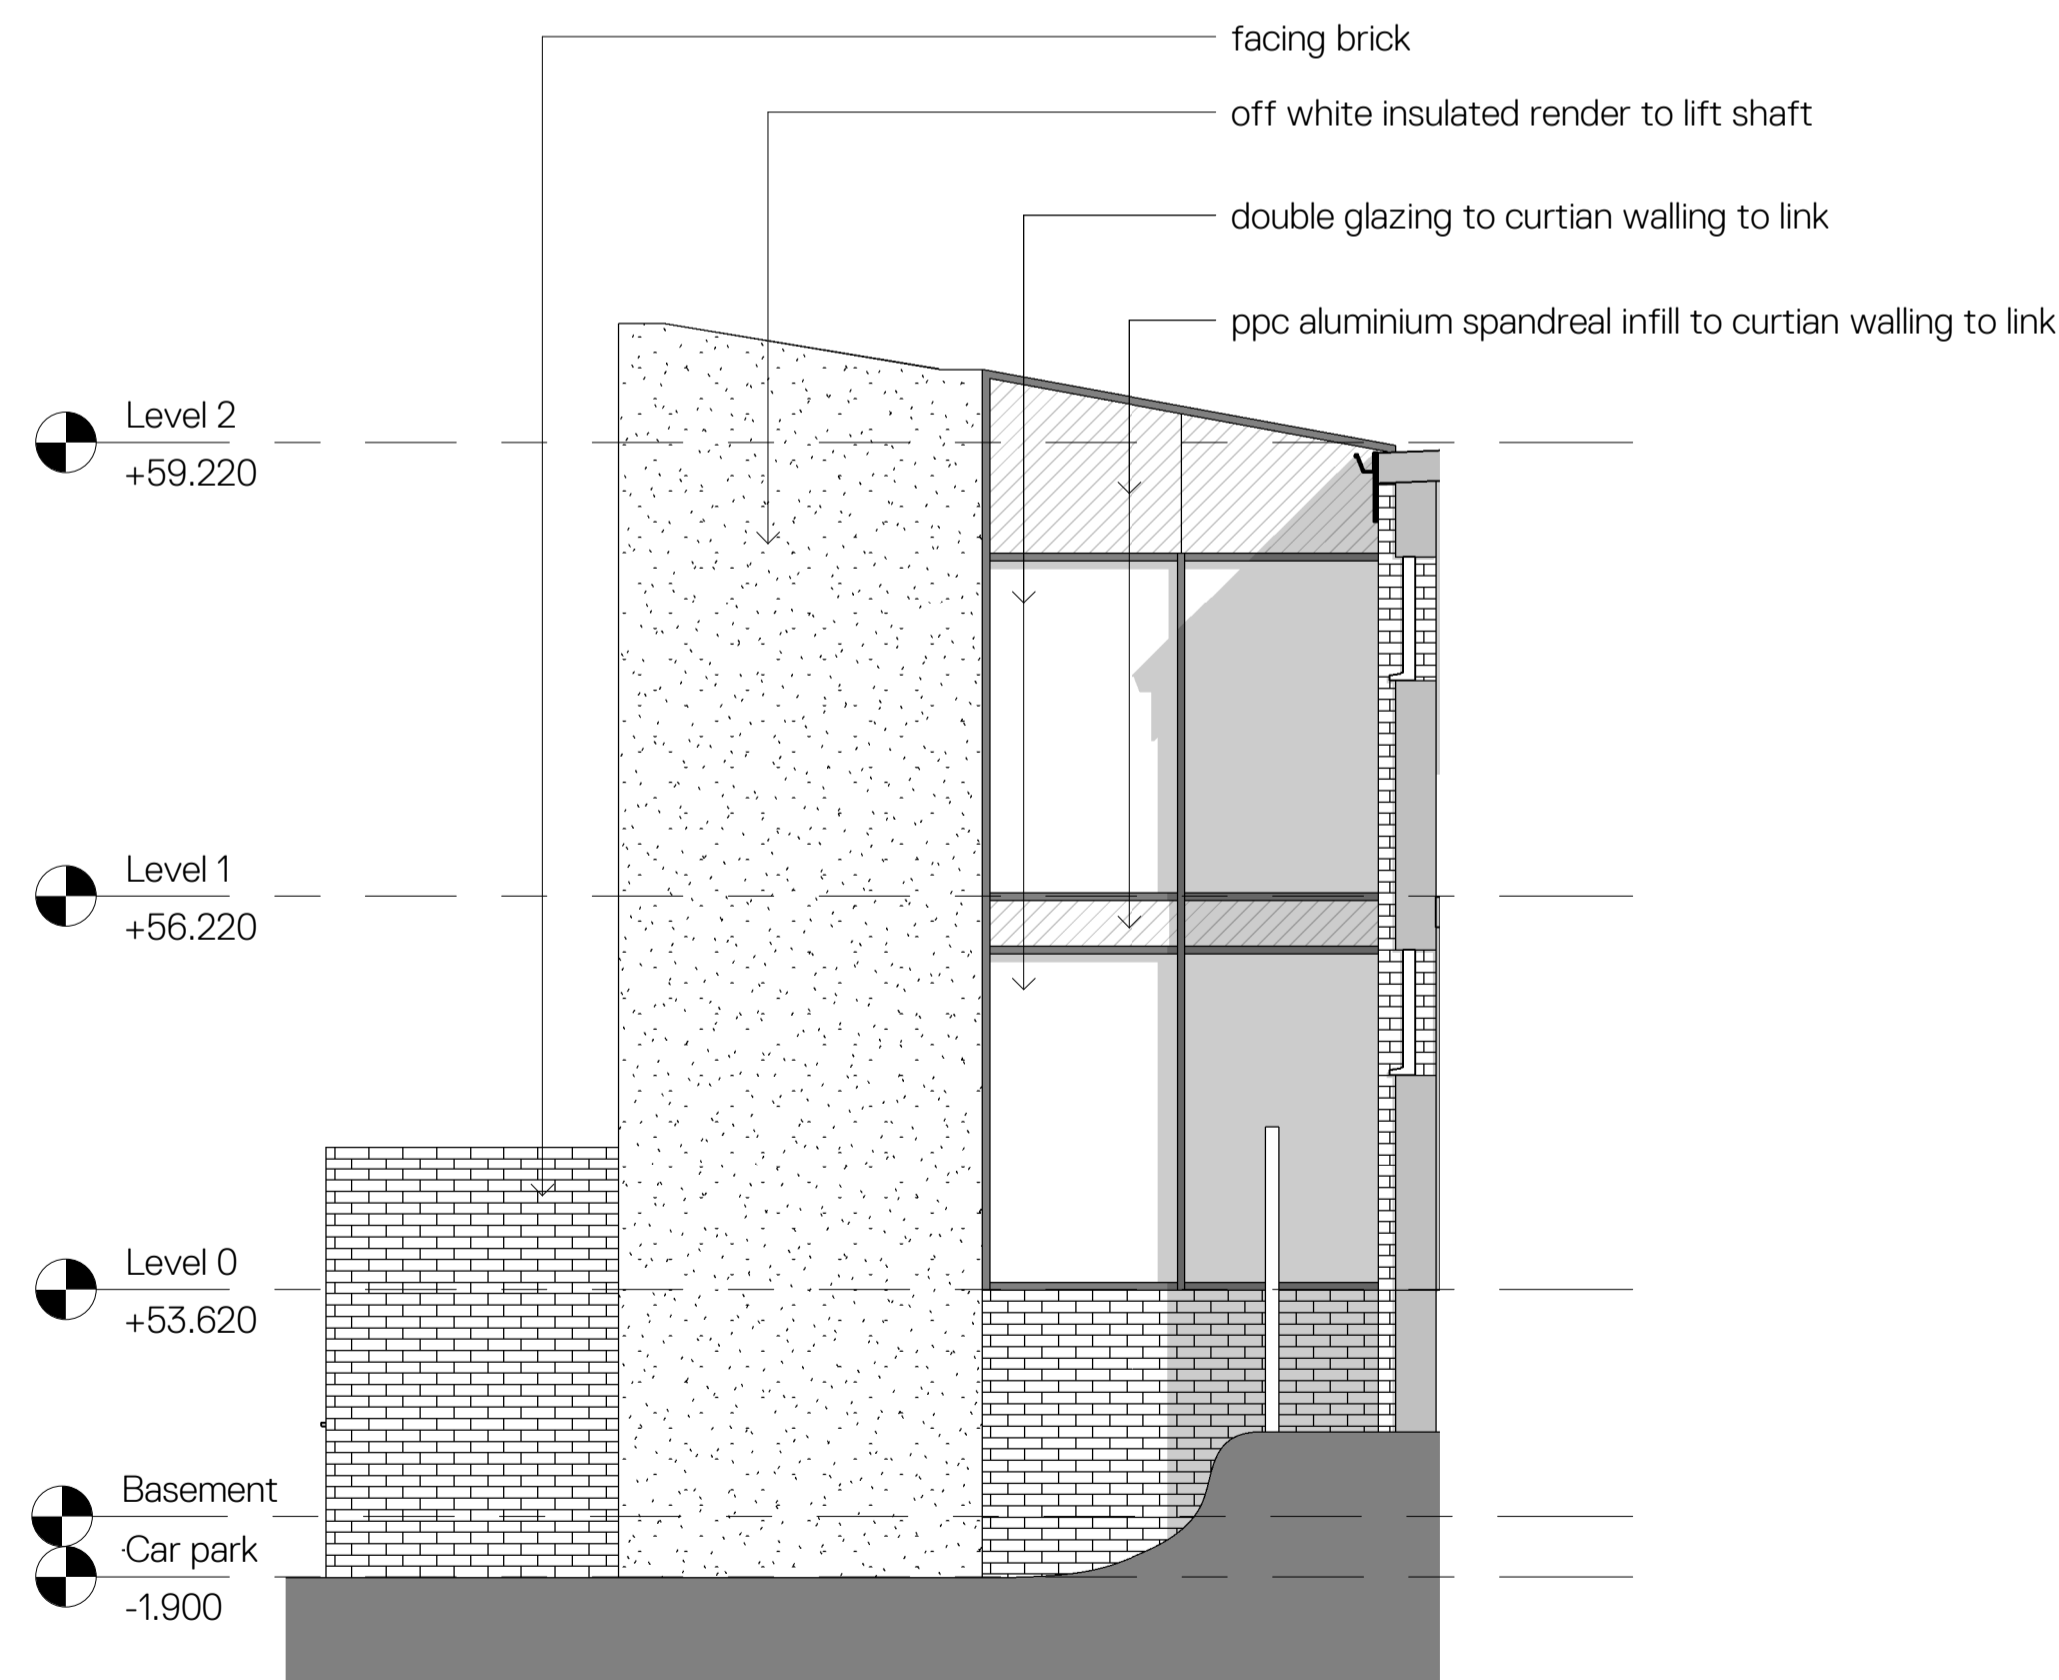

Proposed Lift South Elevation




Section B-B




Site Location Key Plan

NB  
Facing brick and off white render to match existing. Powder coated aluminium window frames to match existing.

**A.00** Hazard Identification No. Refer to CDM Hazard and Risk Management Register

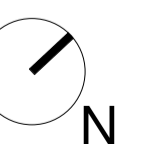

1:50

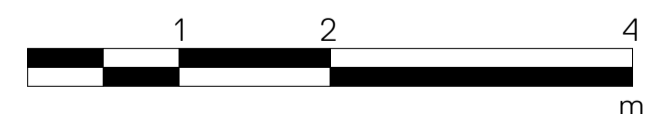

Revision	Description	By	Date
P03	Issue for planning	AS	14.02.20
P02	Issue for comment	AS	13.02.20
P01	First Issue for Comment	SG	07.02.20



Drawn	AS
Checked	SG
Approved	IT

Notes:  
DO NOT SCALE. Use figured dimensions only. The contractor is required to check all dimensions before the work is put in hand. Copyright of this drawing belongs solely to K2 Architects Ltd. This drawing must only be used for the purpose for which it is supplied and its contents must not be reproduced for any purpose without written permission. These indicated, or areas calculated from this drawing should be used for valuation purposes or as the basis for development contracts. K2 Architects is a limited company registered in England and Wales. Number 653 3523.



Project	Bangor University Deiniol Building Lift Extension Deiniol Street	Status	Preliminary
Org Title	Proposed Lift Elevations and Sections	Scale	A1 Sheet As indicated
Org No.	000415- K2A- B1- ZZ- DR- A- 20- 051	Revision	P03