


This drawing is copyright and must not be reproduced without permission.
Do not scale check dimensions on site.
If in doubt ask!

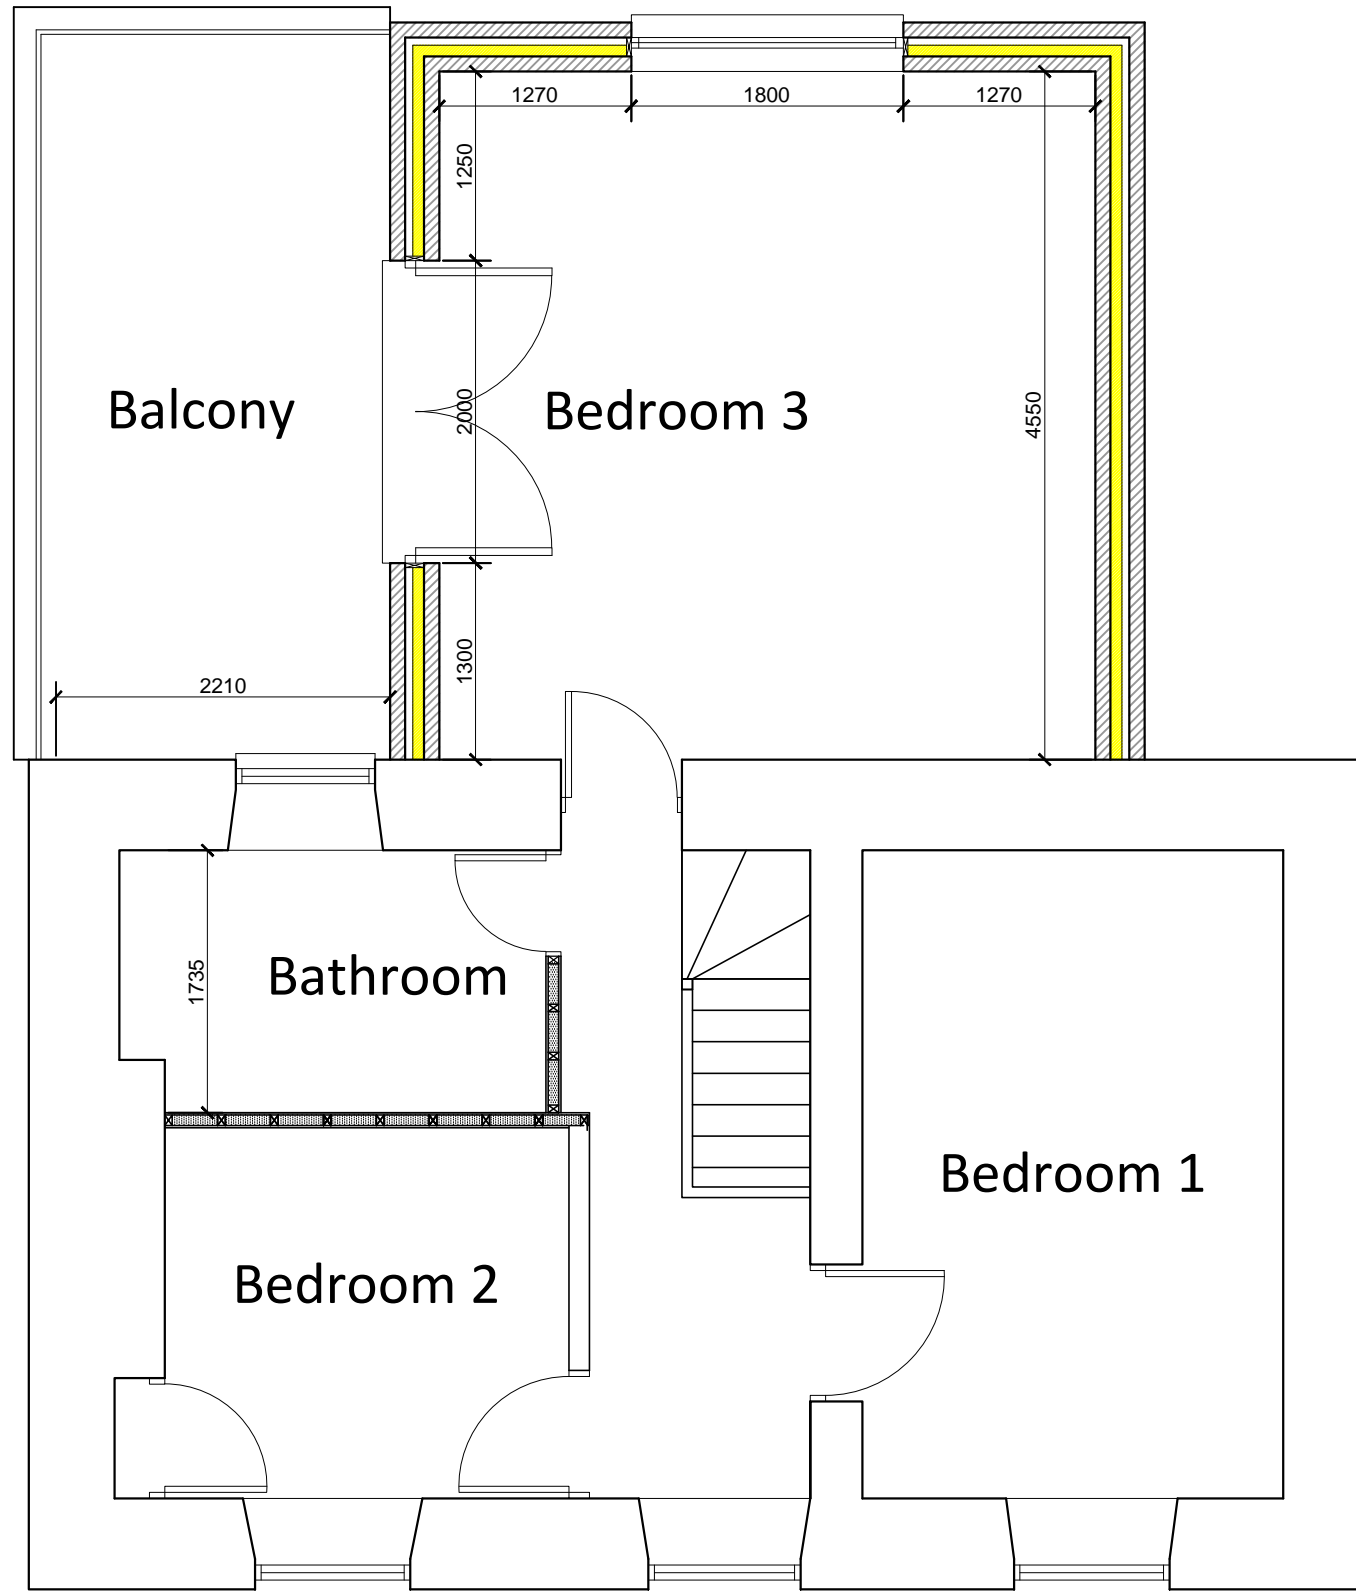

CYNLLUN
PLANS DRAWN
Architectural Services
email : cynllun@yahoo.com
07840704822

Address
Proposed New Extension,
Ty Mawr, Bethesda Bach,
LL54 5SF

Drawing
Dimensioned first floor

Scale 1/50 @A3
Date July 2020
Drawing no B03-A3
Job Ref 1878