


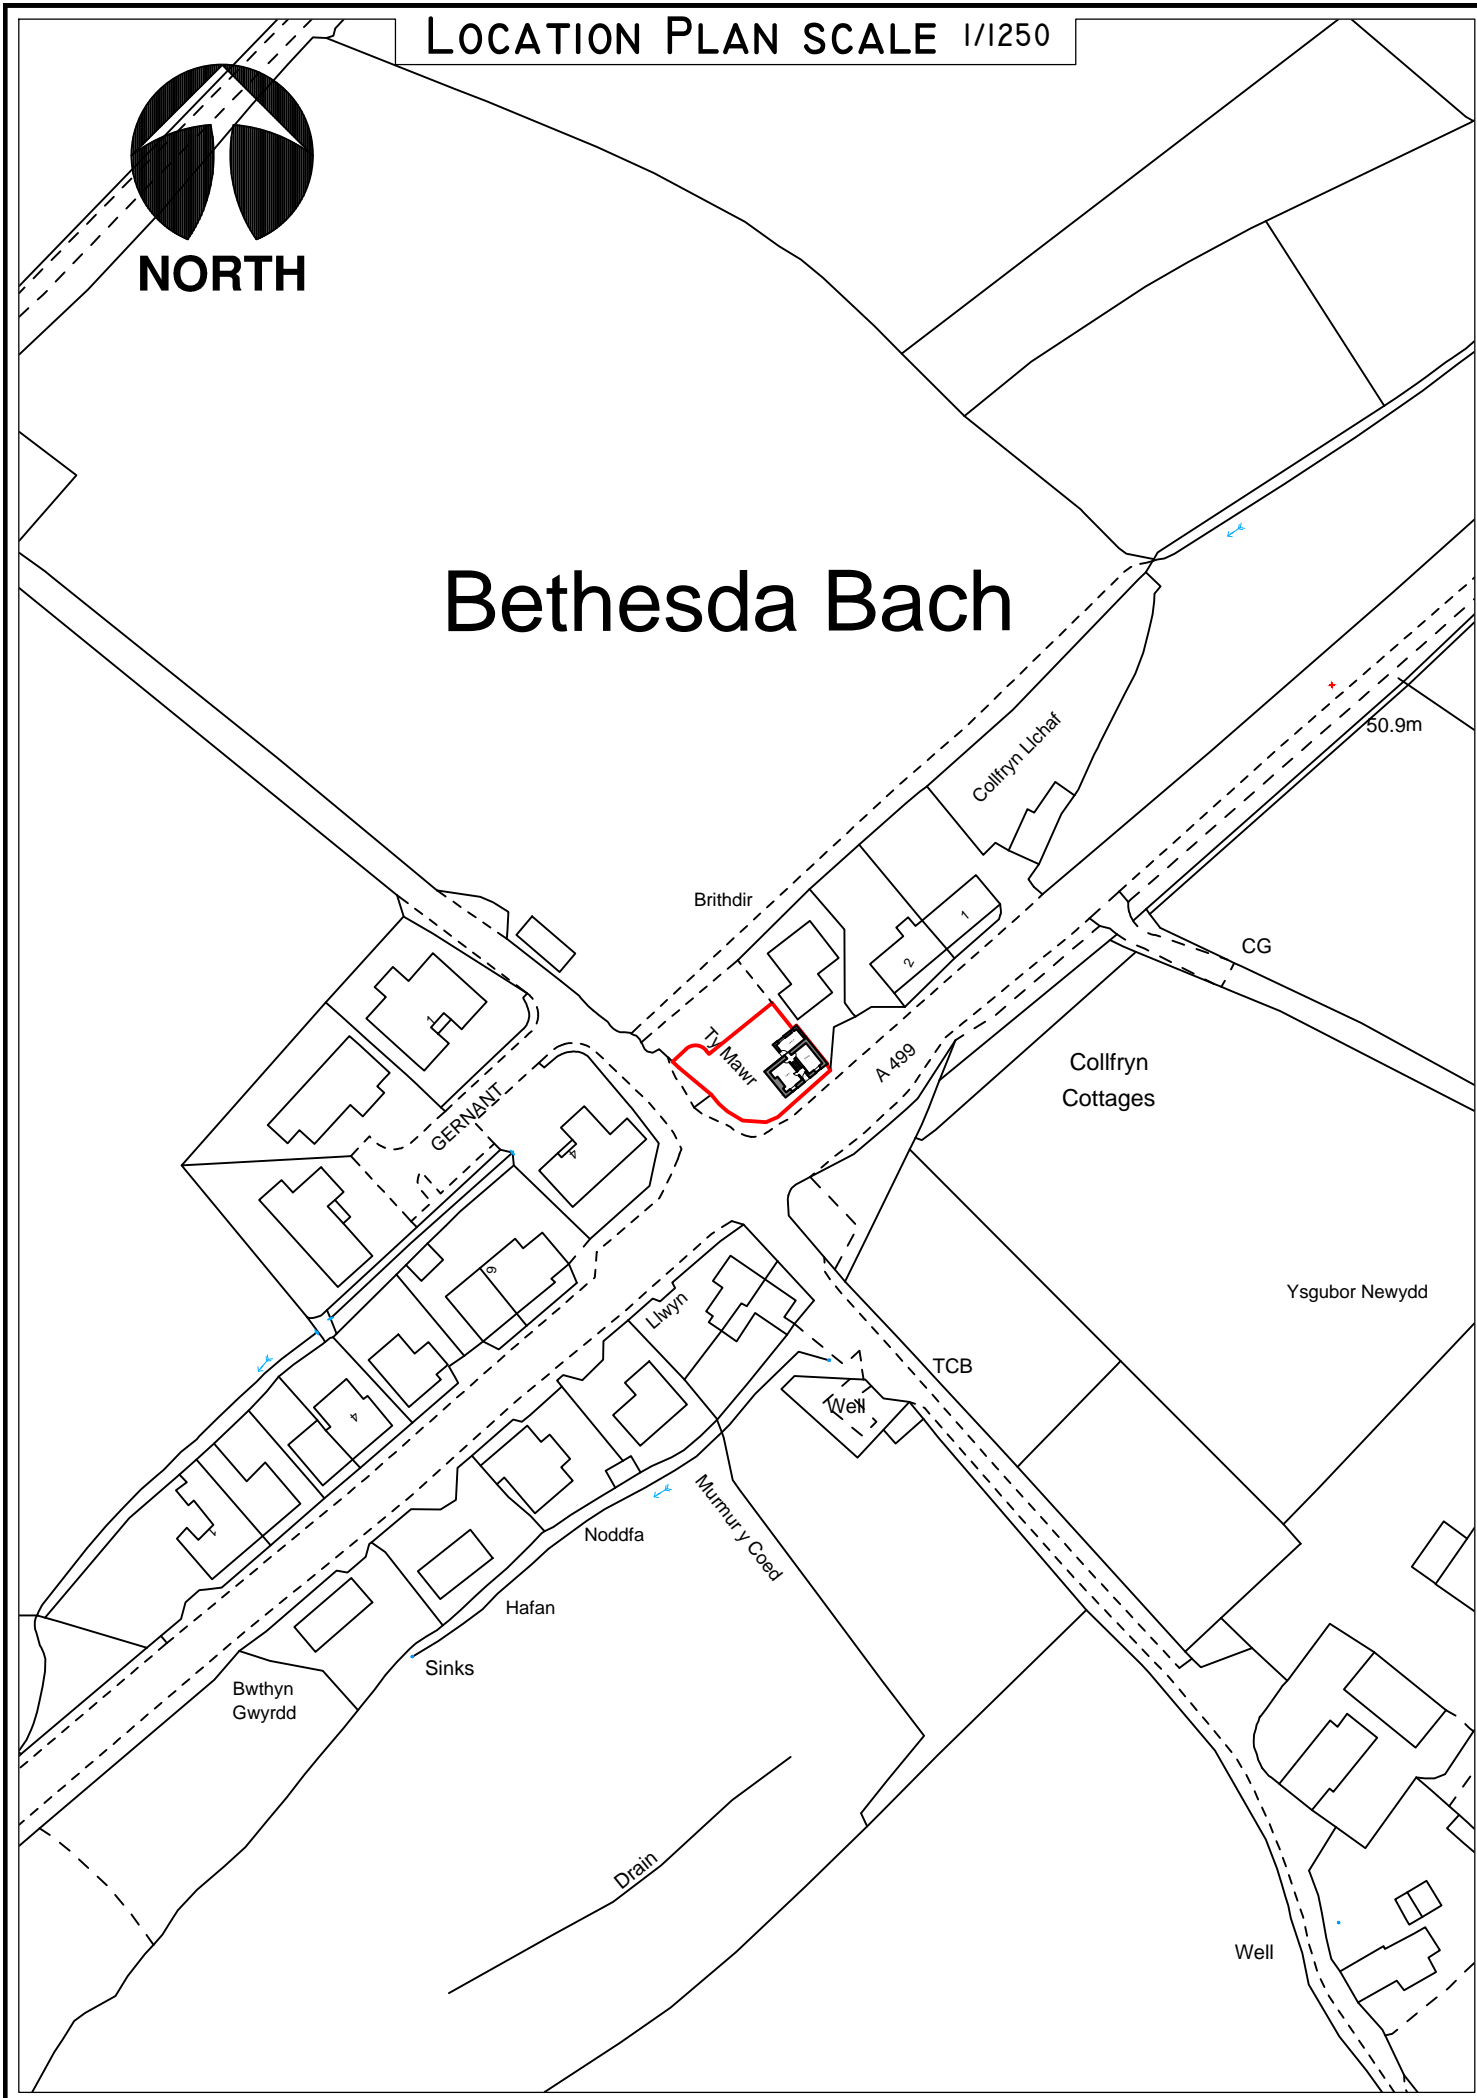


LOCATION PLAN SCALE 1/1250

Bethesda Bach



BLOCK PLAN SCALE 1/500

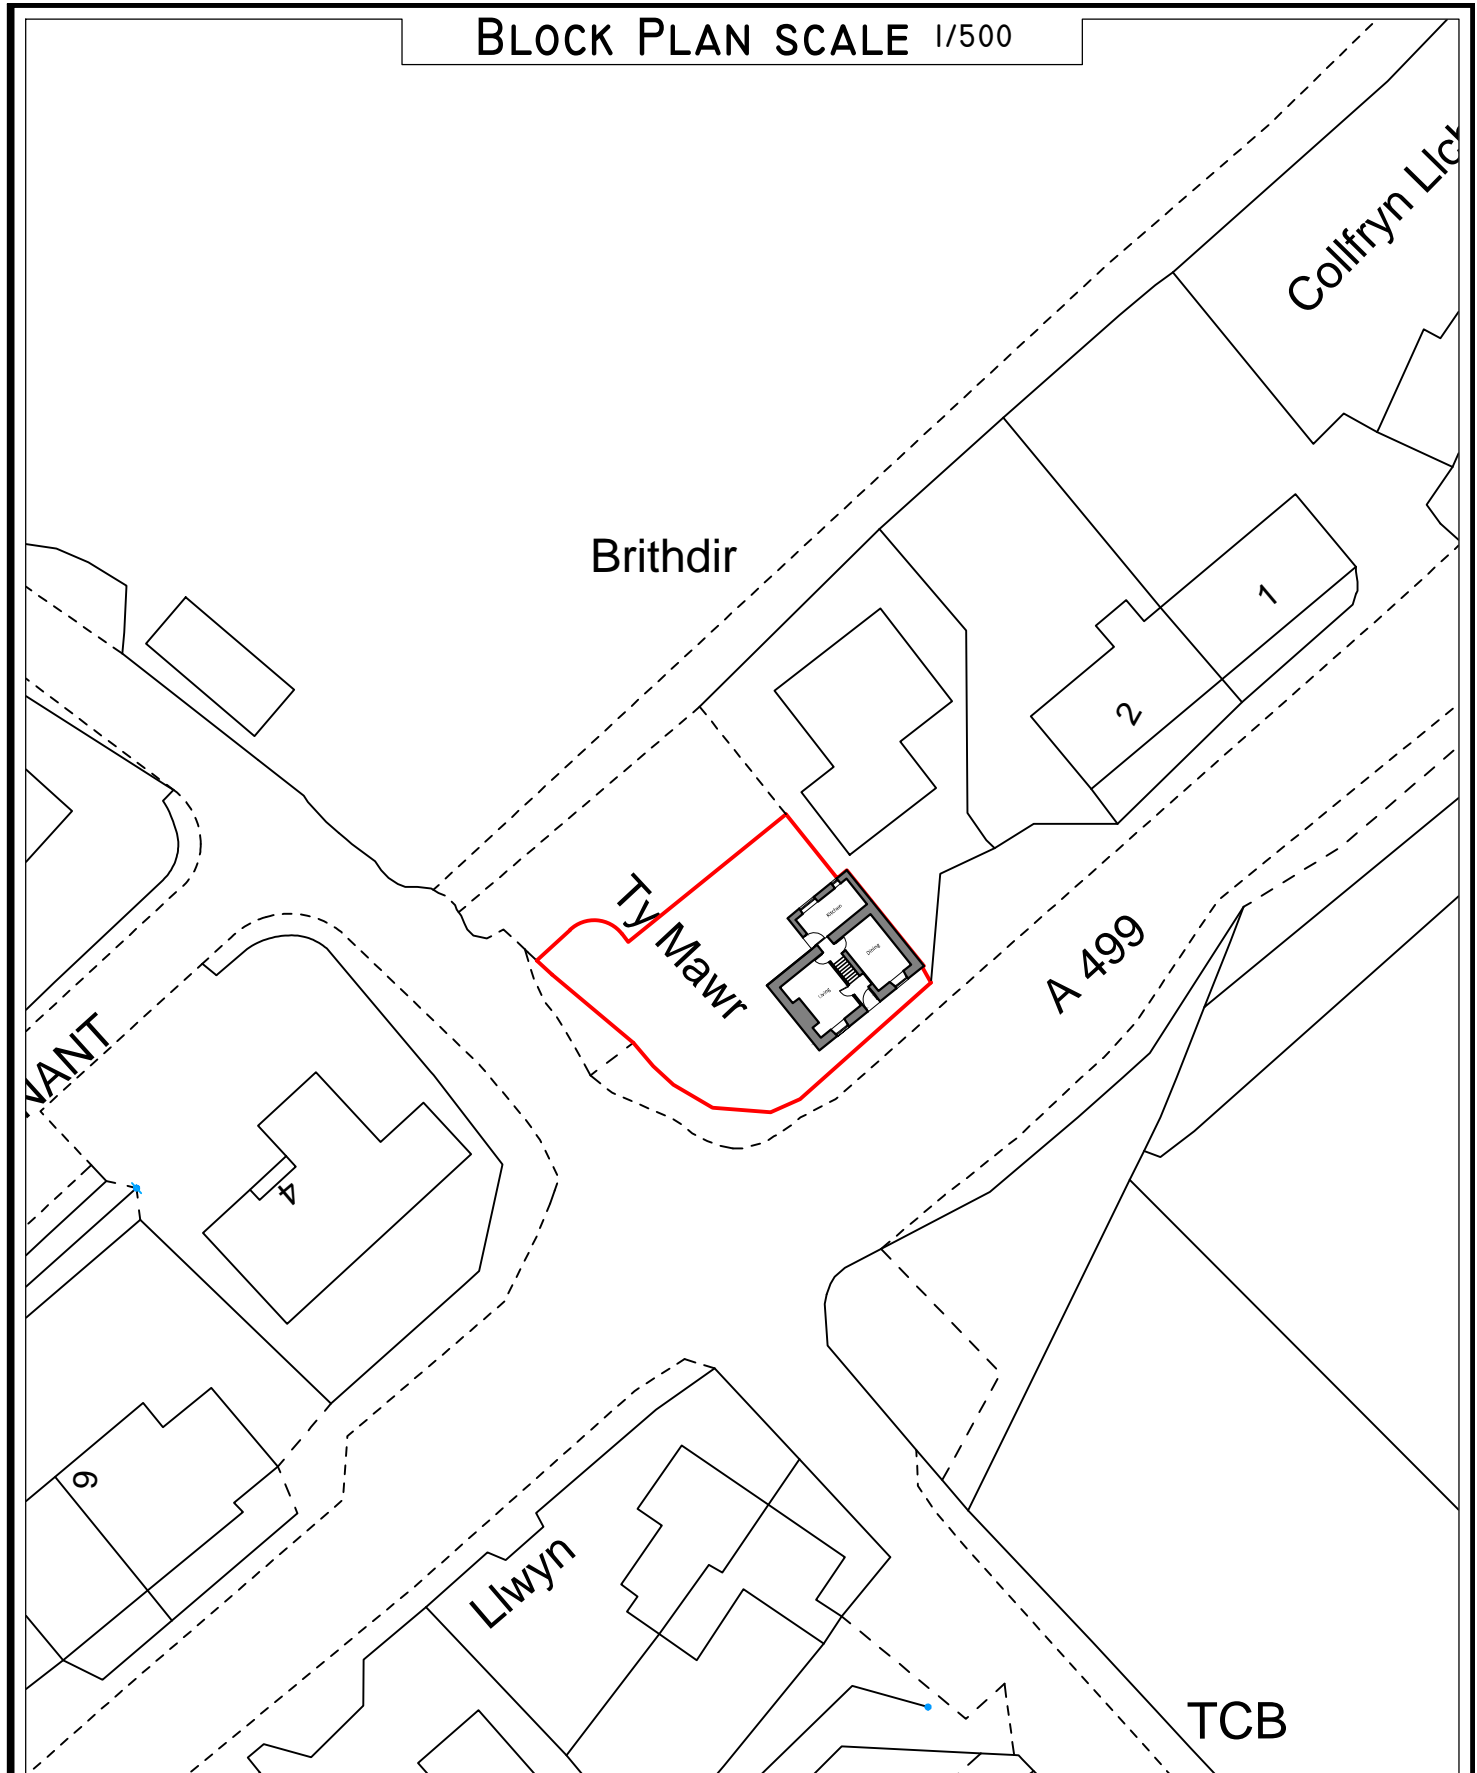

CYNLLUN PLANS DRAWN

Architectural Services
email : cynllun@yahoo.com
07840704822

Address
Proposed New Extension,
Ty Mawr, Bethesda Bach,
LL54 5SF
Drawing
Existing Location & Block Plan

Scale
As Shown @ A3
Date
July 2020
Drawing no
L01-A3
Job Ref
1878