


FOR PLANNING ONLY



A: 14 Llys Marina
Bangor Road
Y Felinheli
Gwynedd
E: info@bds-gwynedd.co.uk
T: 01248 295 093

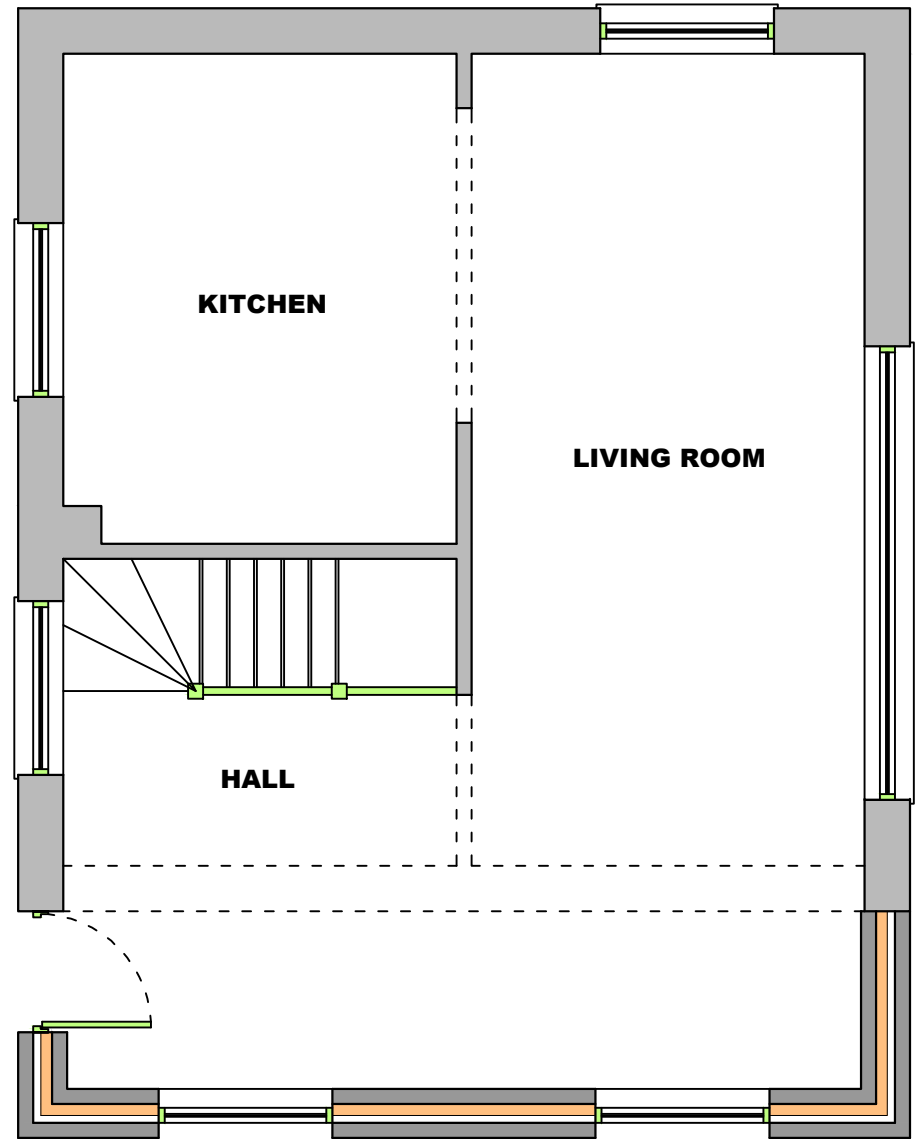

© This drawing is the property of BDS Gwynedd and must not be copied in whole or in part without their written permission. All discrepancies and errors or omissions must be reported to BDS Gwynedd prior to works commencing. This drawing must not be scaled.

Address: **Extension**
Plas Bach, Abersoch, Gwynedd

Title: **Proposed GF Layout**

| | | | |
|----------------|------------|----------------------|--------|
| Drawn: HGJ | Checked: - | Date: 03.02.20 | Rev: - |
| Scale: 1:50@A3 | Job: 12272 | Drawing No: AL.01.03 | |