


**GWYBODAETH YCHWANEGOL  
ADDITIONAL INFORMATION**

**RECEIVED**  
By 840071 at 11:03 am, 8/3/20

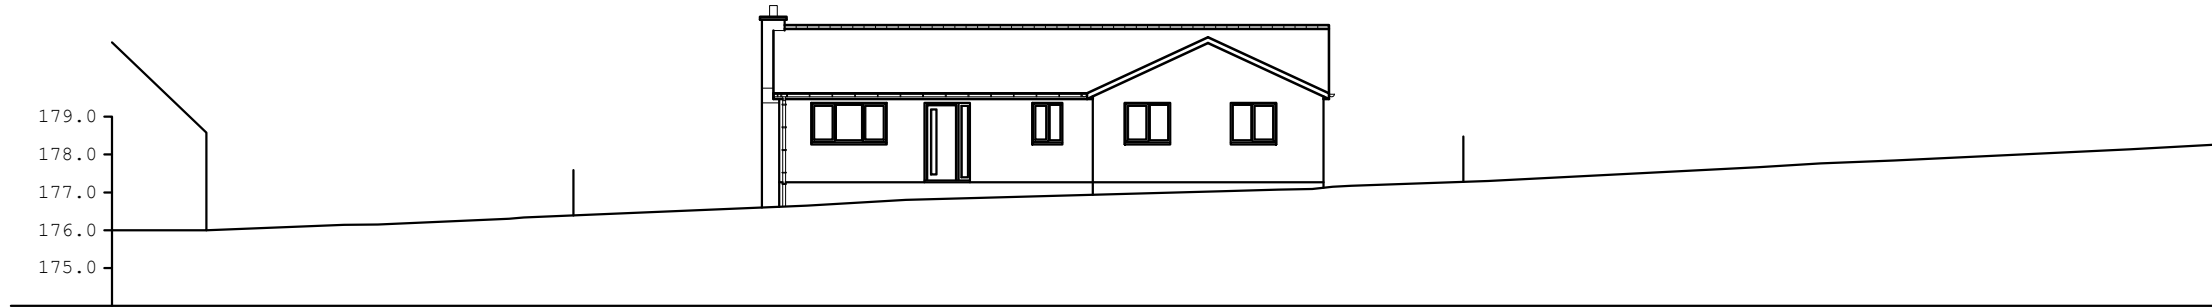

**FOR PLANNING ONLY**

A: 14 Llys Marina  
Bangor Road  
Y Felinheli  
Gwynedd  
E: info@bds-gwynedd.co.uk  
T: 01248 295 093



© This drawing is the property of BDS Gwynedd and must not be copied in whole or in part without their written permission. All discrepancies and errors or omissions must be reported to BDS Gwynedd prior to works commencing. This drawing must not be scaled.

Address: **New Dwelling**  
Land on Cobri Farm, Llanllechid, Gwynedd

Title: **Proposed Land Section**

Drawn: HGJ    Checked: -    Date: 15.05.20  
Scale: 1:200@A3    Job: 12288    Drawing No: AL.03.01

Rev: -