
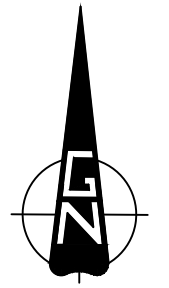


Proposed Site Levels **Layout**

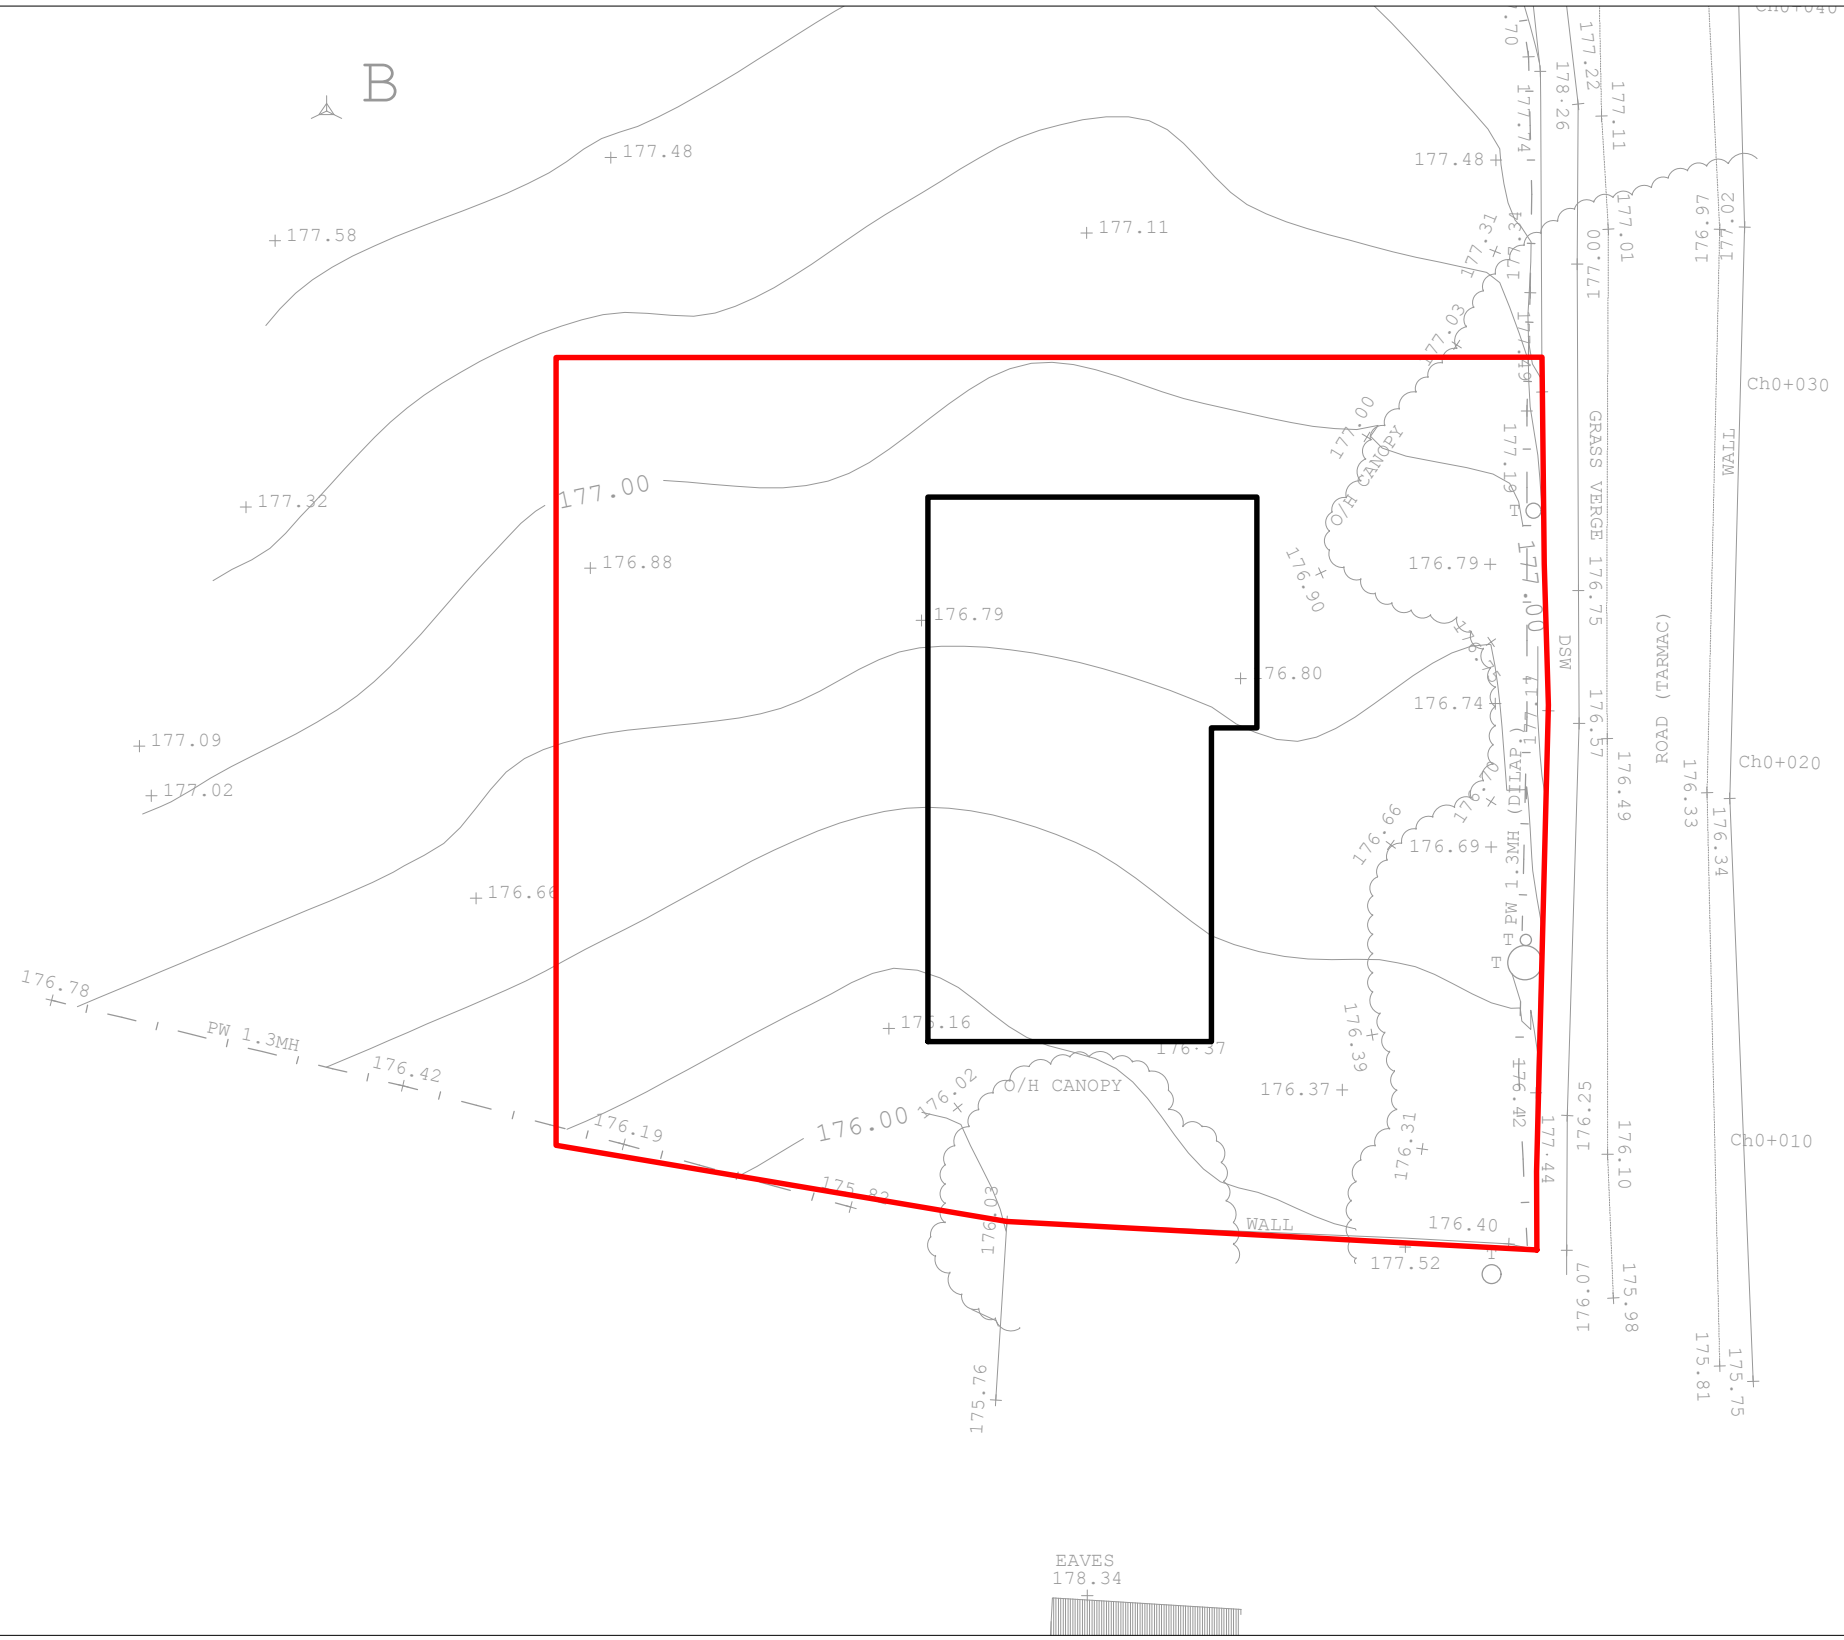

Scale - 1:200

Legend

 Development Site

Proposed Dwelling to be at level 176.79

 Extent of Ownership

Copyright

© Crown Copyright and Database Rights 2020
Ordnance Survey 0100031673

FOR PLANNING ONLY

A: 14 Llys Marina
Bangor Road
Y Felinheli
Gwynedd

E: info@bds-gwynedd.co.uk
T: 01248 295 093



© This drawing is the property of BDS Gwynedd and must not be copied in whole or in part without their written permission. All discrepancies and errors or omissions must be reported to BDS Gwynedd prior to works commencing. This drawing must not be scaled.

Address: **New Dwelling**
Land on Cobri Farm, Llanllechid, Gwynedd

Title: **Site Levels**

Drawn: HGJ Checked: - Date: 15.05.20
Scale: 1:200@A3 Job: 12288 Drawing No: AL.00.03

Rev: -