


'S MOON

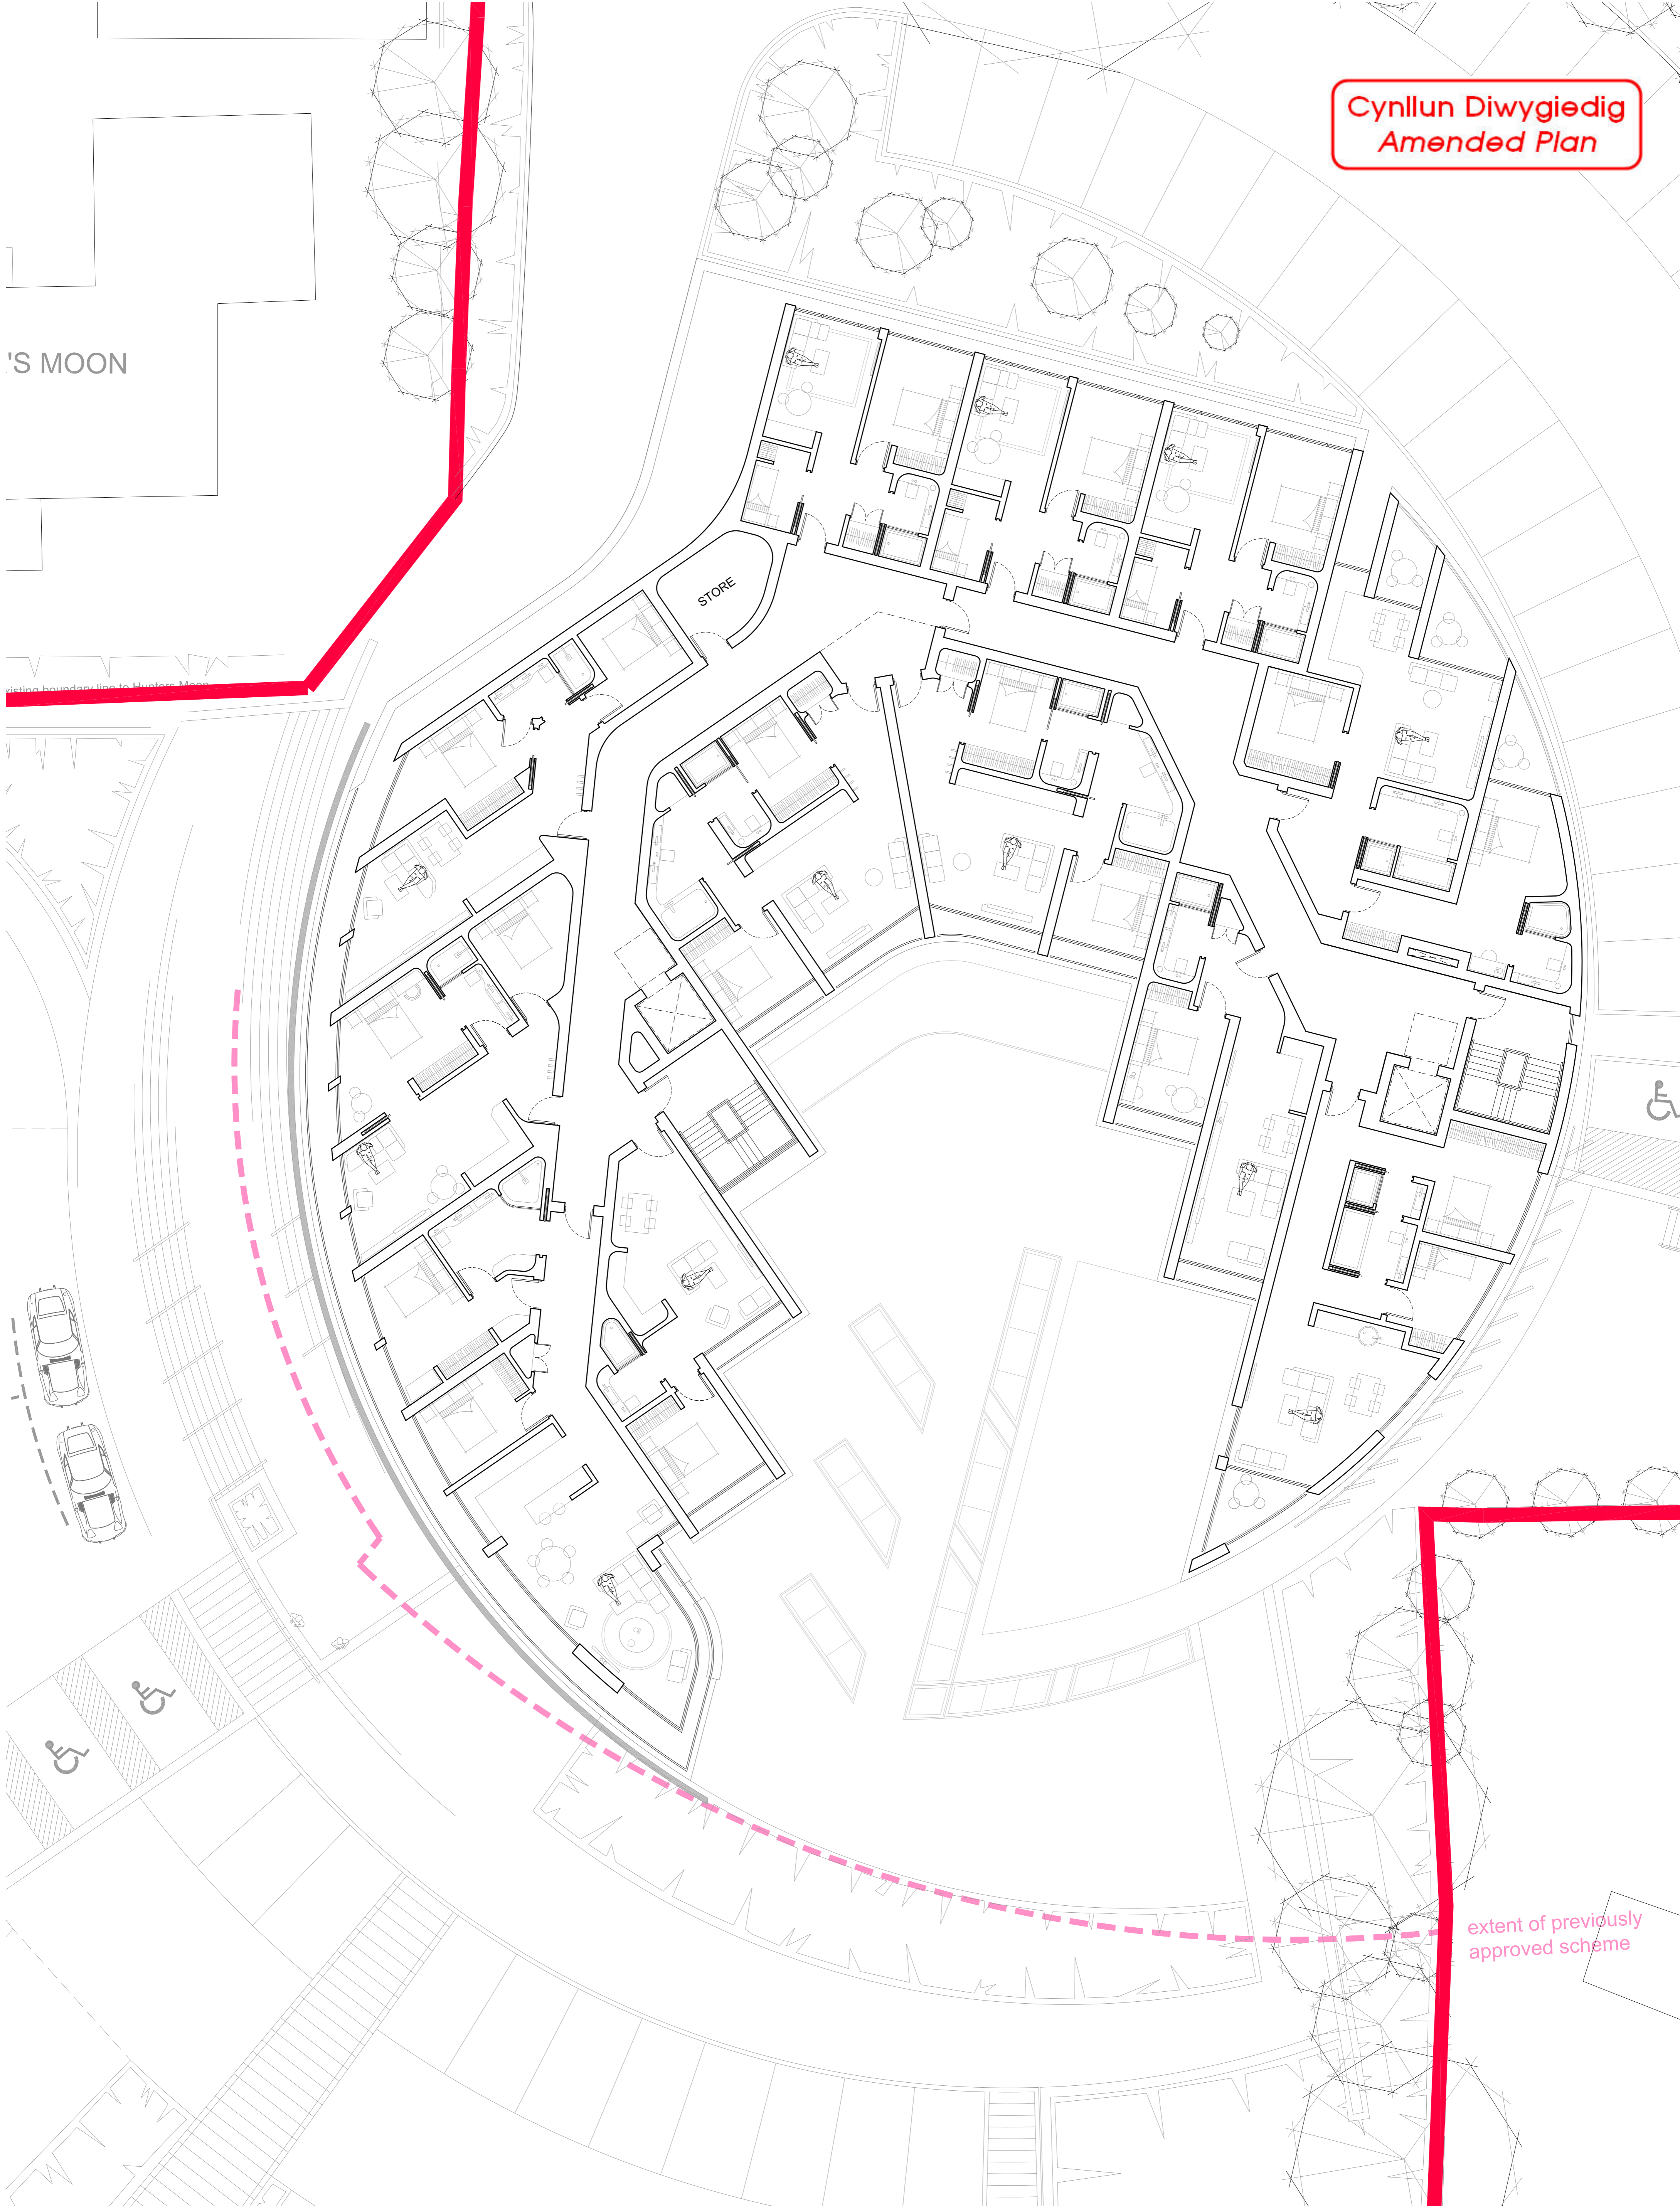

extent of previously approved scheme

revision	date	drawn	description
A	15.03.12	MP	Revised layout
B	17.05.12	MP	Revised layout
C	22.05.12	MP	Roof lights to restaurant added
D	06.06.12	MP	Landscaping and parking to Eastern lower ground level amended to accommodate Tree Root Protection zone.
E	30.07.12	MP	General Amendments
F	30.09.13	MP	Site Boundary Amended
G	03.10.13	MP	Amended scheme with reduced mass at rear