


This drawing is not to be scaled, only figured dimensions, levels etc. are to be used. Any changes to the information indicated on this drawing are to be agreed in writing with VM Design Partnership. This drawing is copyright and is protected by The Design Copyright Act 1988 and cannot be reproduced without permission. This drawing to be read in conjunction with the printed specification provided by VM Design Partnership.



Rev	Date	Details	Initials

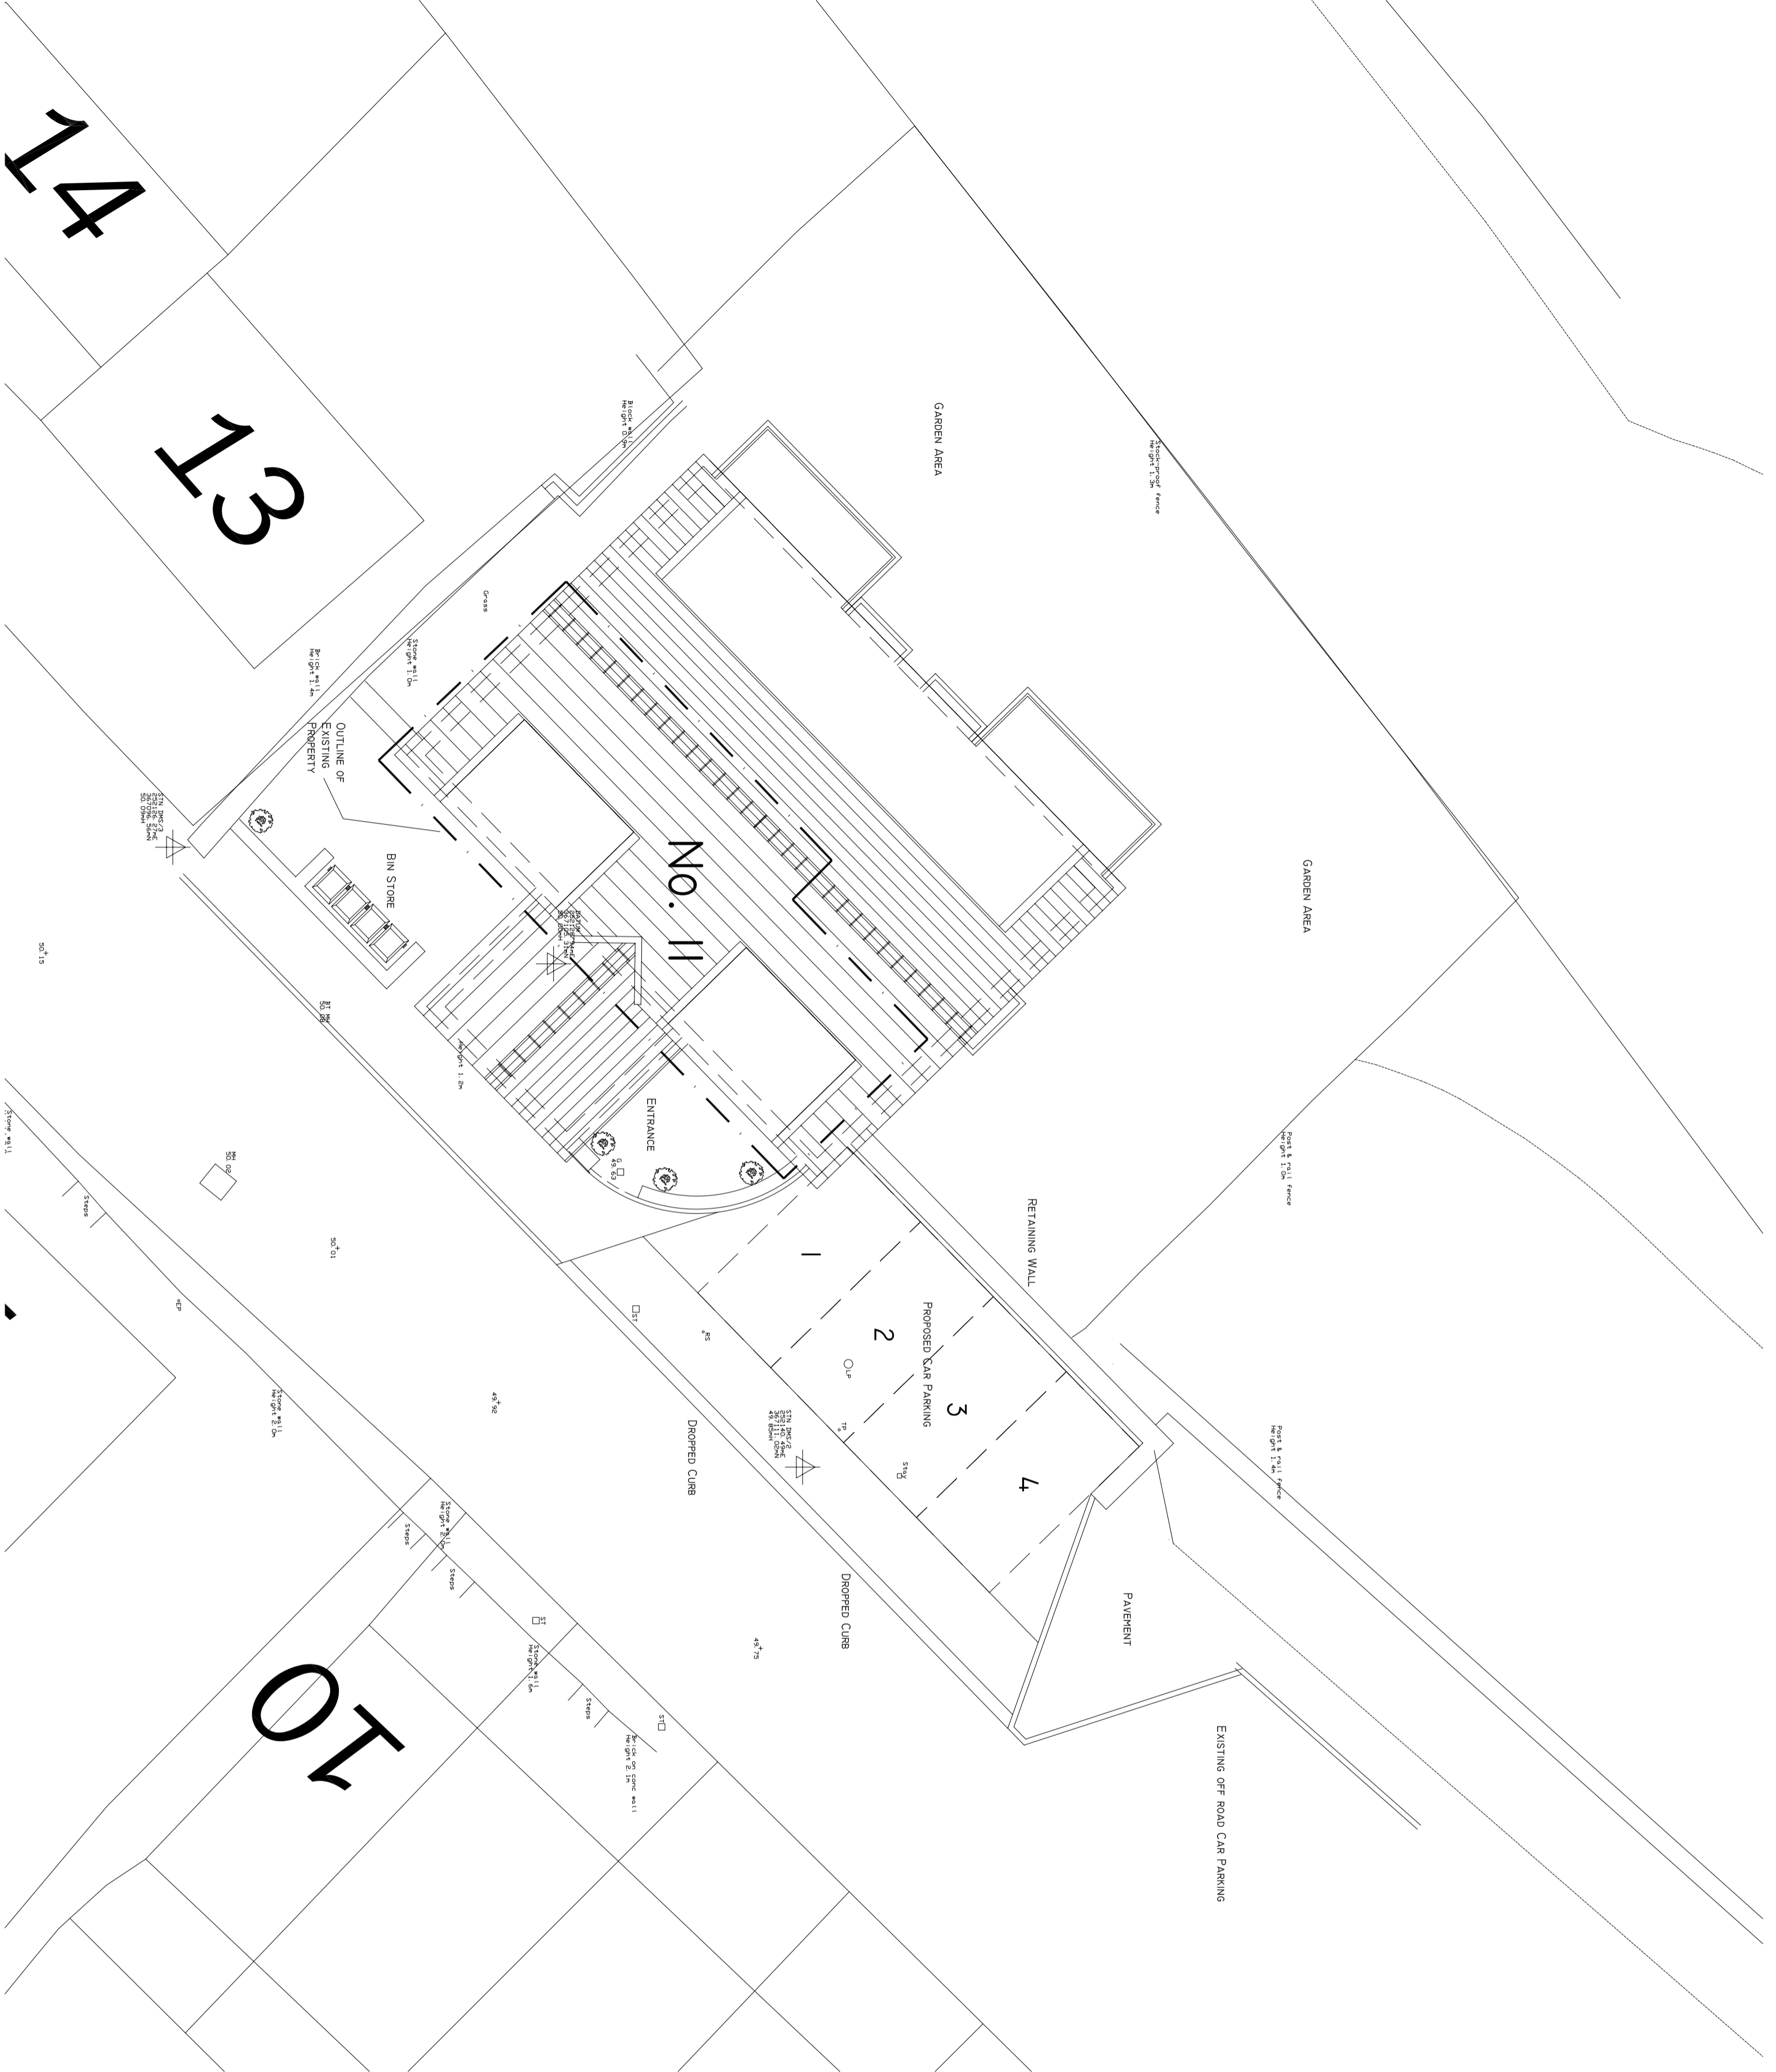

design + architecture
 vm design & architecture Ltd
 pier house, st. georges road
 mental bridge, angelsey
 tel: +44(0) 1248 717230
 fax: +44(0) 1248 714930
 email: info@vmdesign.co.uk
 web: www.vmdesign.co.uk

PROPOSED RESIDENTIAL DEVELOPMENT
 11 CAERNARFON ROAD, FELINHILL, GWYNEDD
 SNOWDONIA WINDOWS & DOORS (GWYNEDD) LTD
PROPOSED SITE LAYOUT

Project Title
 Location
 Client
 Drawing Title
 Scale
 Original Paper Size
 Date
 Issue Type
 Drawn by
 Drawing scale

1:100
 A2
 APRIL 2009
 PLANNING
 PJ
 Job No SH971
 Drawing No AL(0)00
 Revision -