


1:200

SECTION A - A

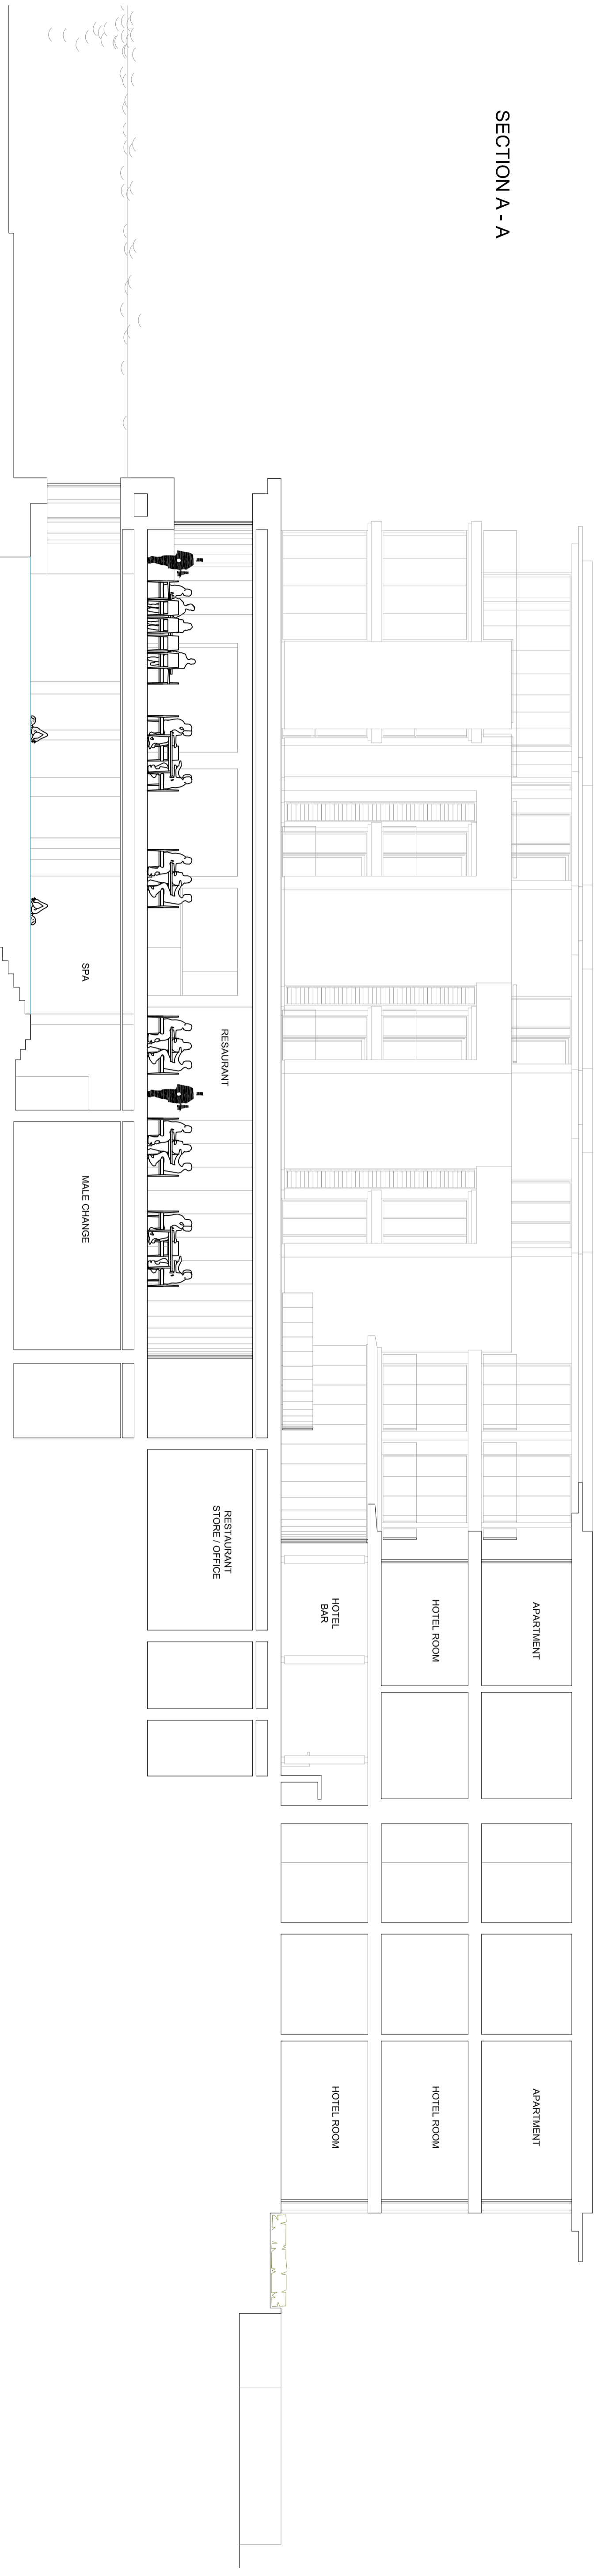

1:100

revision	date	drawn	description
A	04.02.13	MP	1:200 Section added

Broomco (3857) Ltd  
White House Hotel

**PROPOSED SITE SECTION**

09.06.11 LK 1:200 @ A1

**10061 (PI) 310 A**