


**Gweler Cynllun Diwygiedig
See Amended Plan**

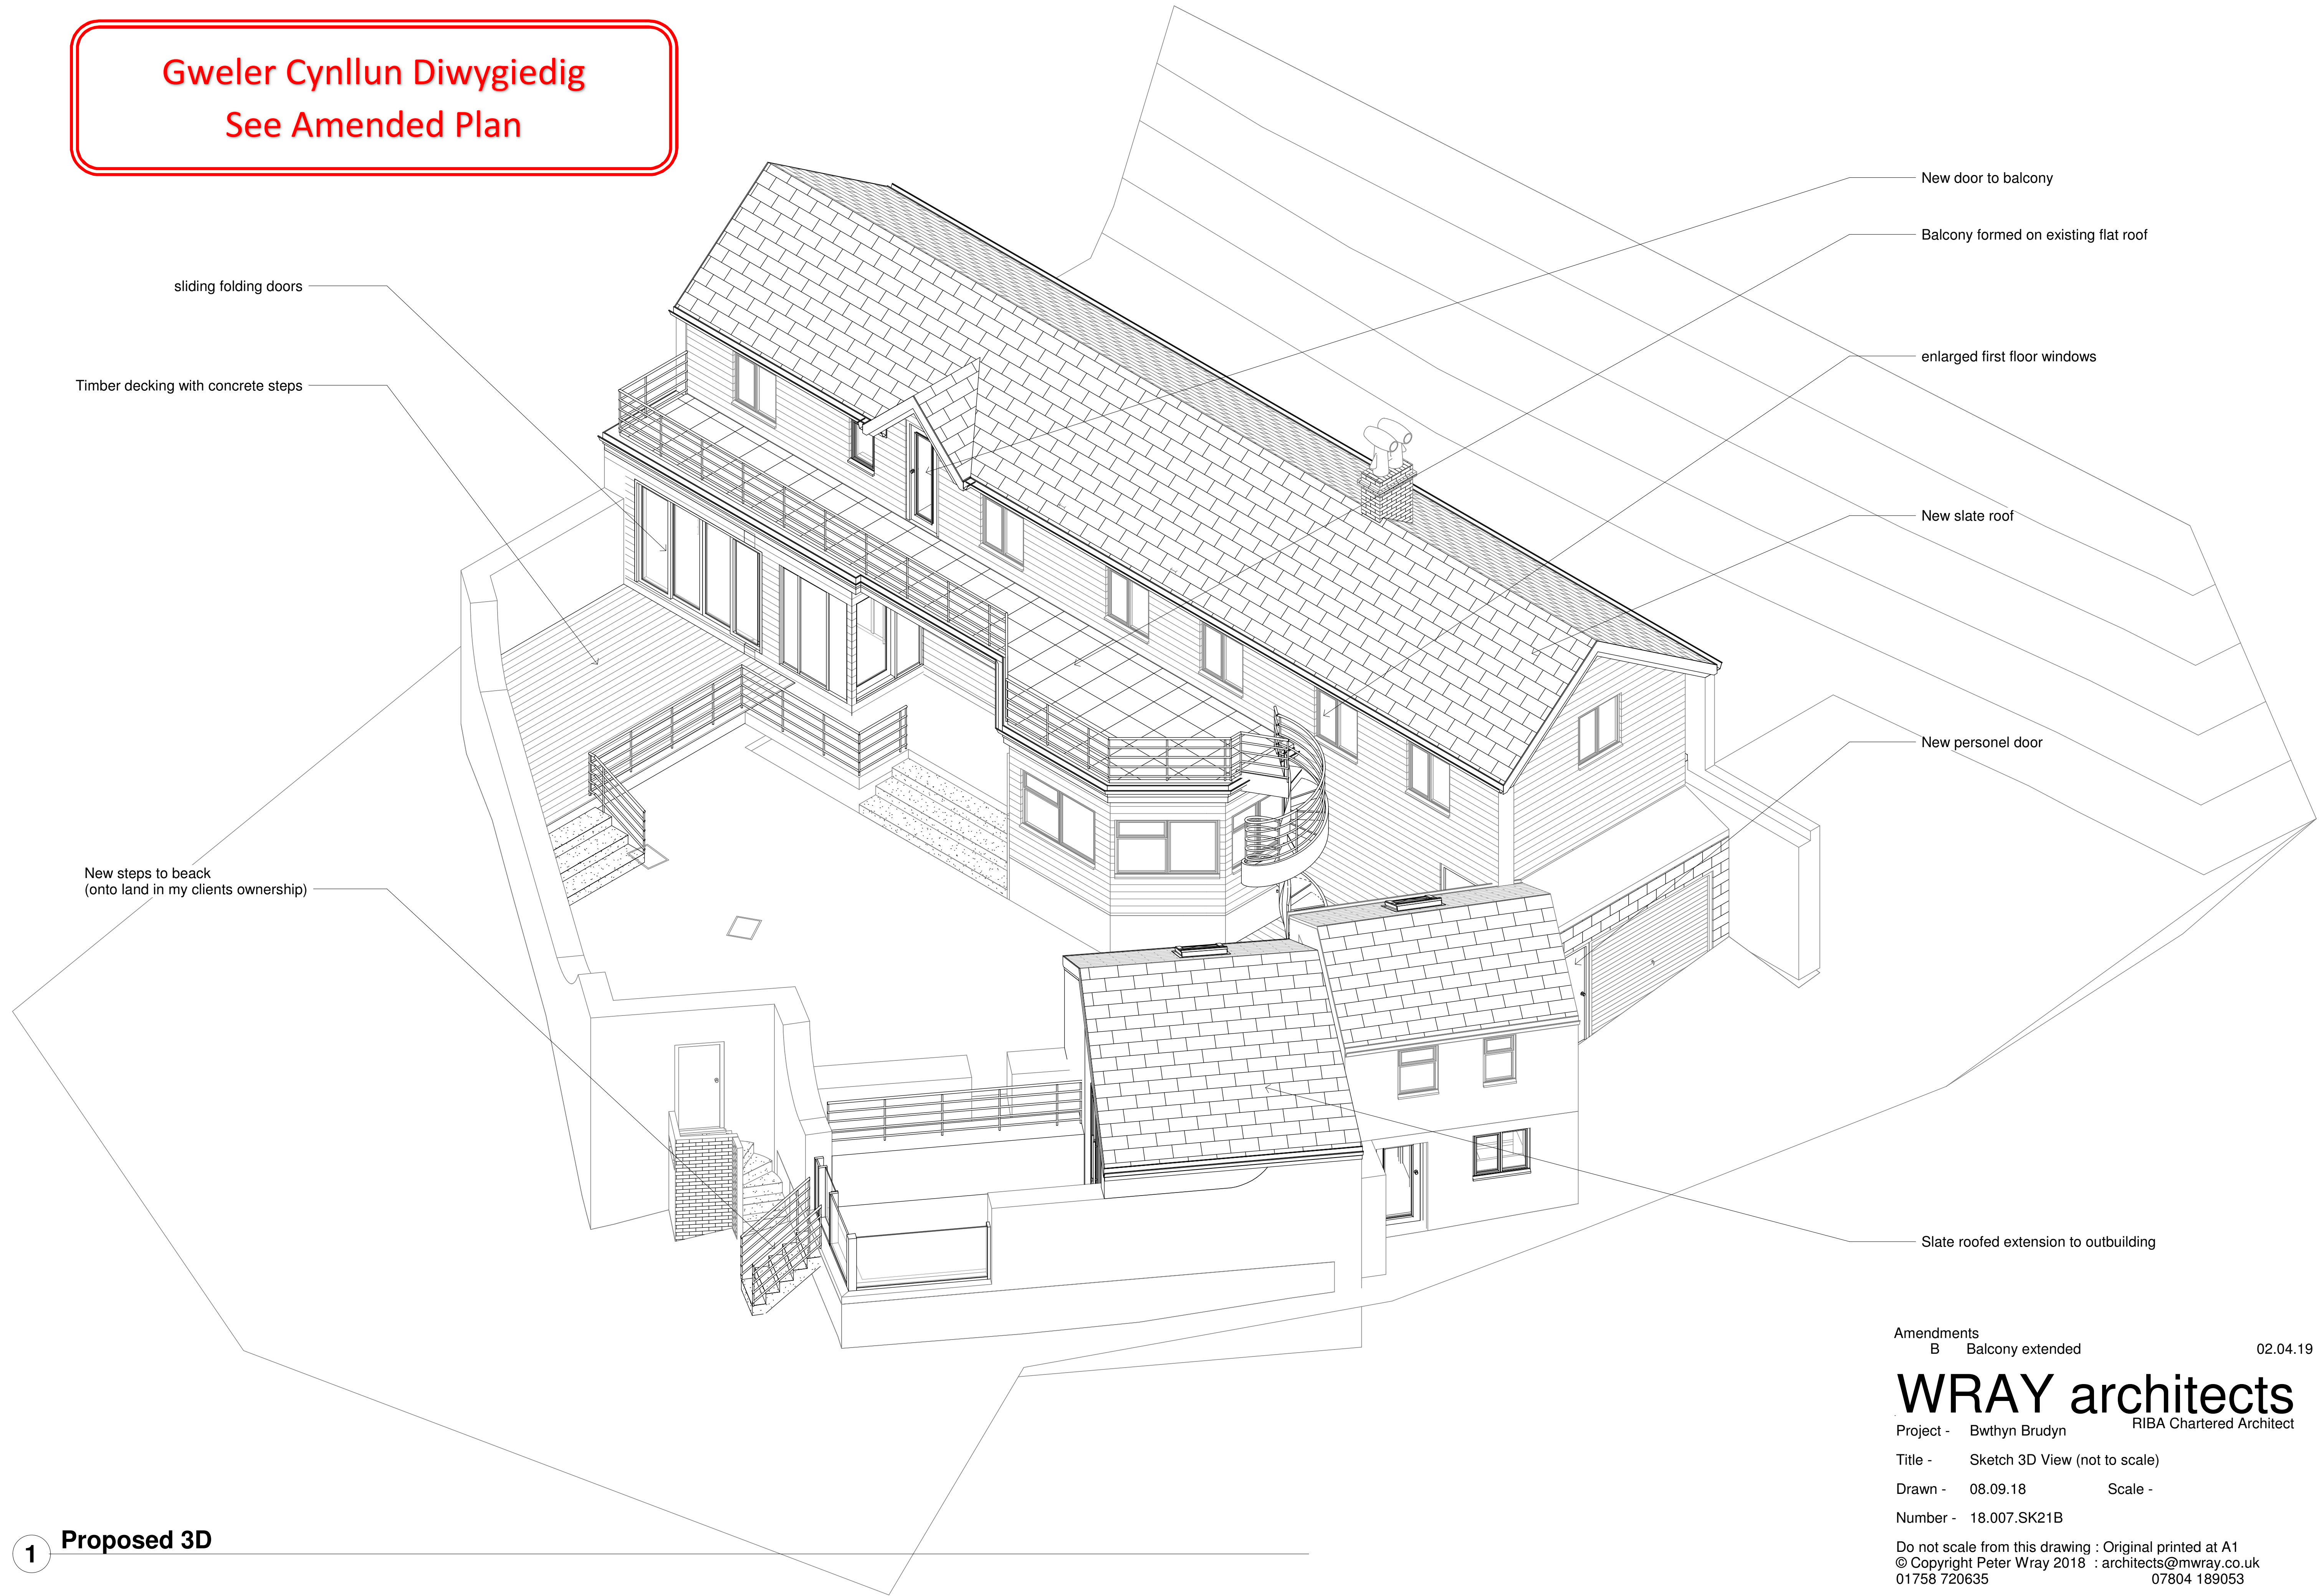

New door to balcony
 Balcony formed on existing flat roof
 enlarged first floor windows
 New slate roof
 New personnel door
 Slate roofed extension to outbuilding

sliding folding doors
 Timber decking with concrete steps
 New steps to beach
(onto land in my clients ownership)

Amendments
 B Balcony extended 02.04.19

WRAY architects
 RIBA Chartered Architect

Project - Bwthyn Brudyn
 Title - Sketch 3D View (not to scale)
 Drawn - 08.09.18 Scale -
 Number - 18.007.SK21B

Do not scale from this drawing : Original printed at A1
 © Copyright Peter Wray 2018 : architects@mrray.co.uk
 01758 720635 07804 189053