


**GWELER CYNLLUN DIWYGIEDIG
SEE AMENDED PLAN**

existing boundary line to Hunters Moon

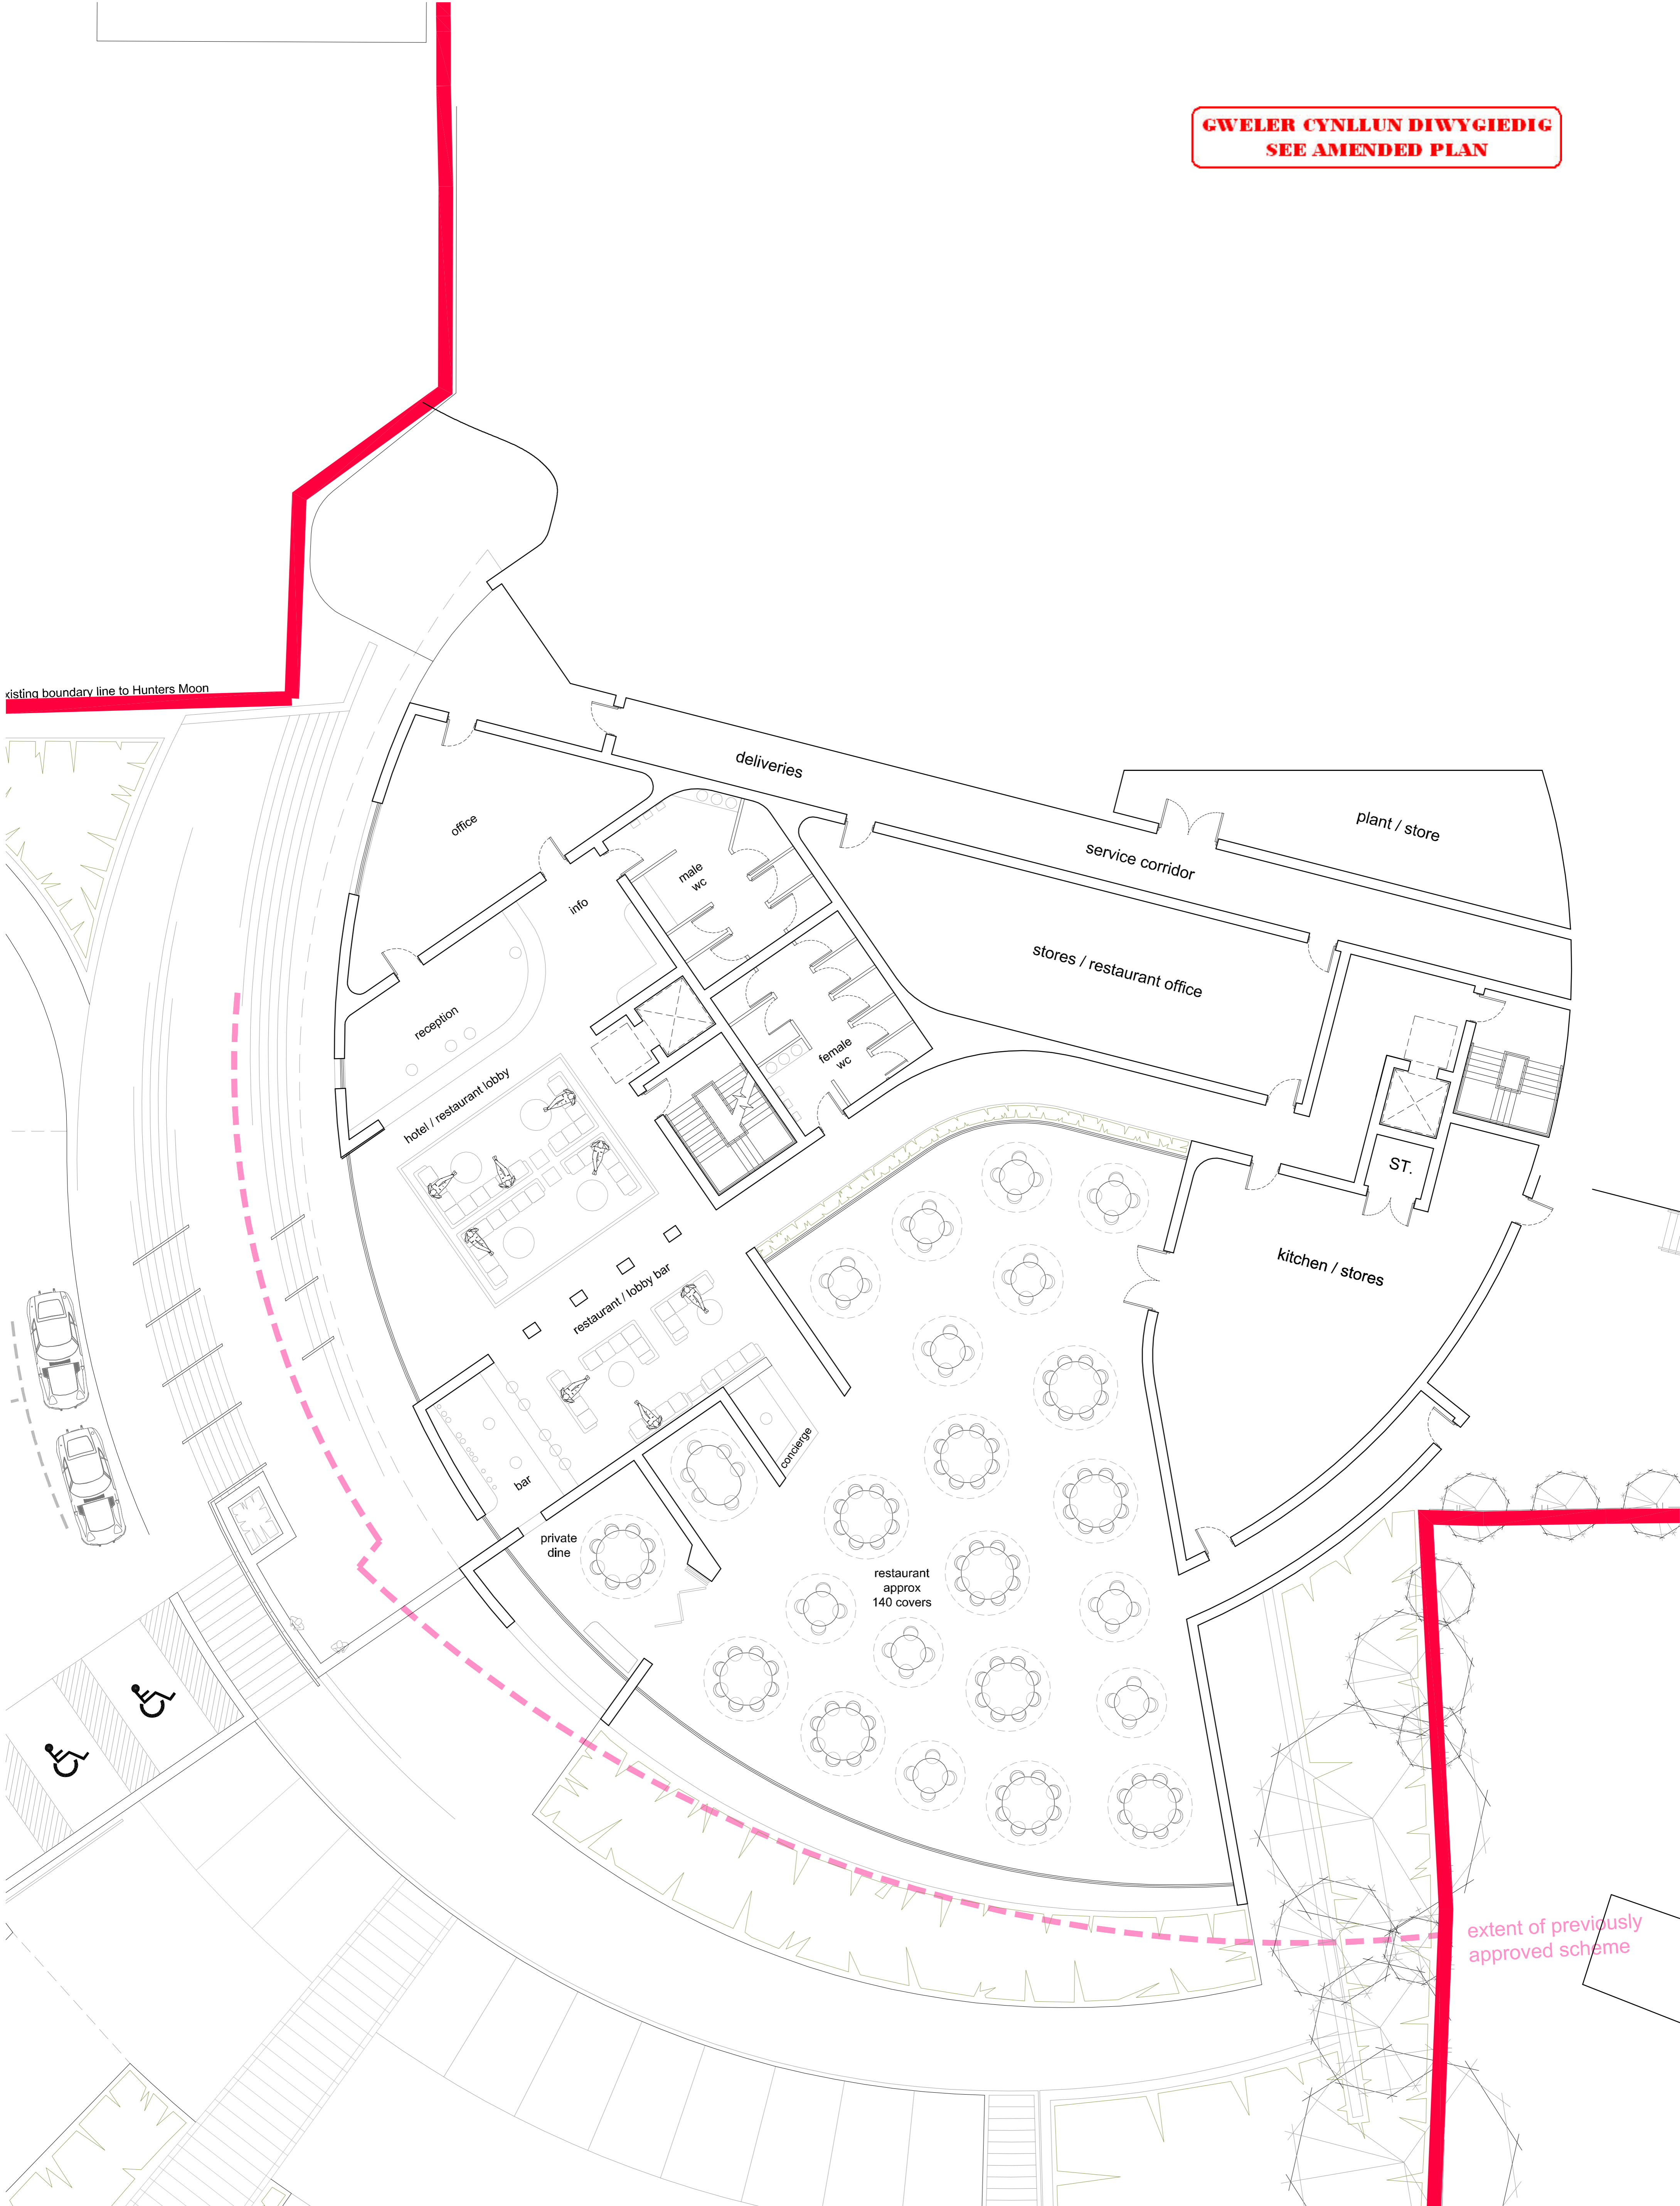

extent of previously approved scheme

revision	date	drawn	description
A	15.03.12	MP	Revised layout
B	17.05.12	MP	Revised layout
C	22.05.12	MP	Minor revisions
D	06.06.12	MP	Landscaping and parking to Eastern lower ground level amended to accommodate Tree Root Protection zones.
E	30.07.12	MP	General Amendments